


DO NOT SCALE THIS DRAWING

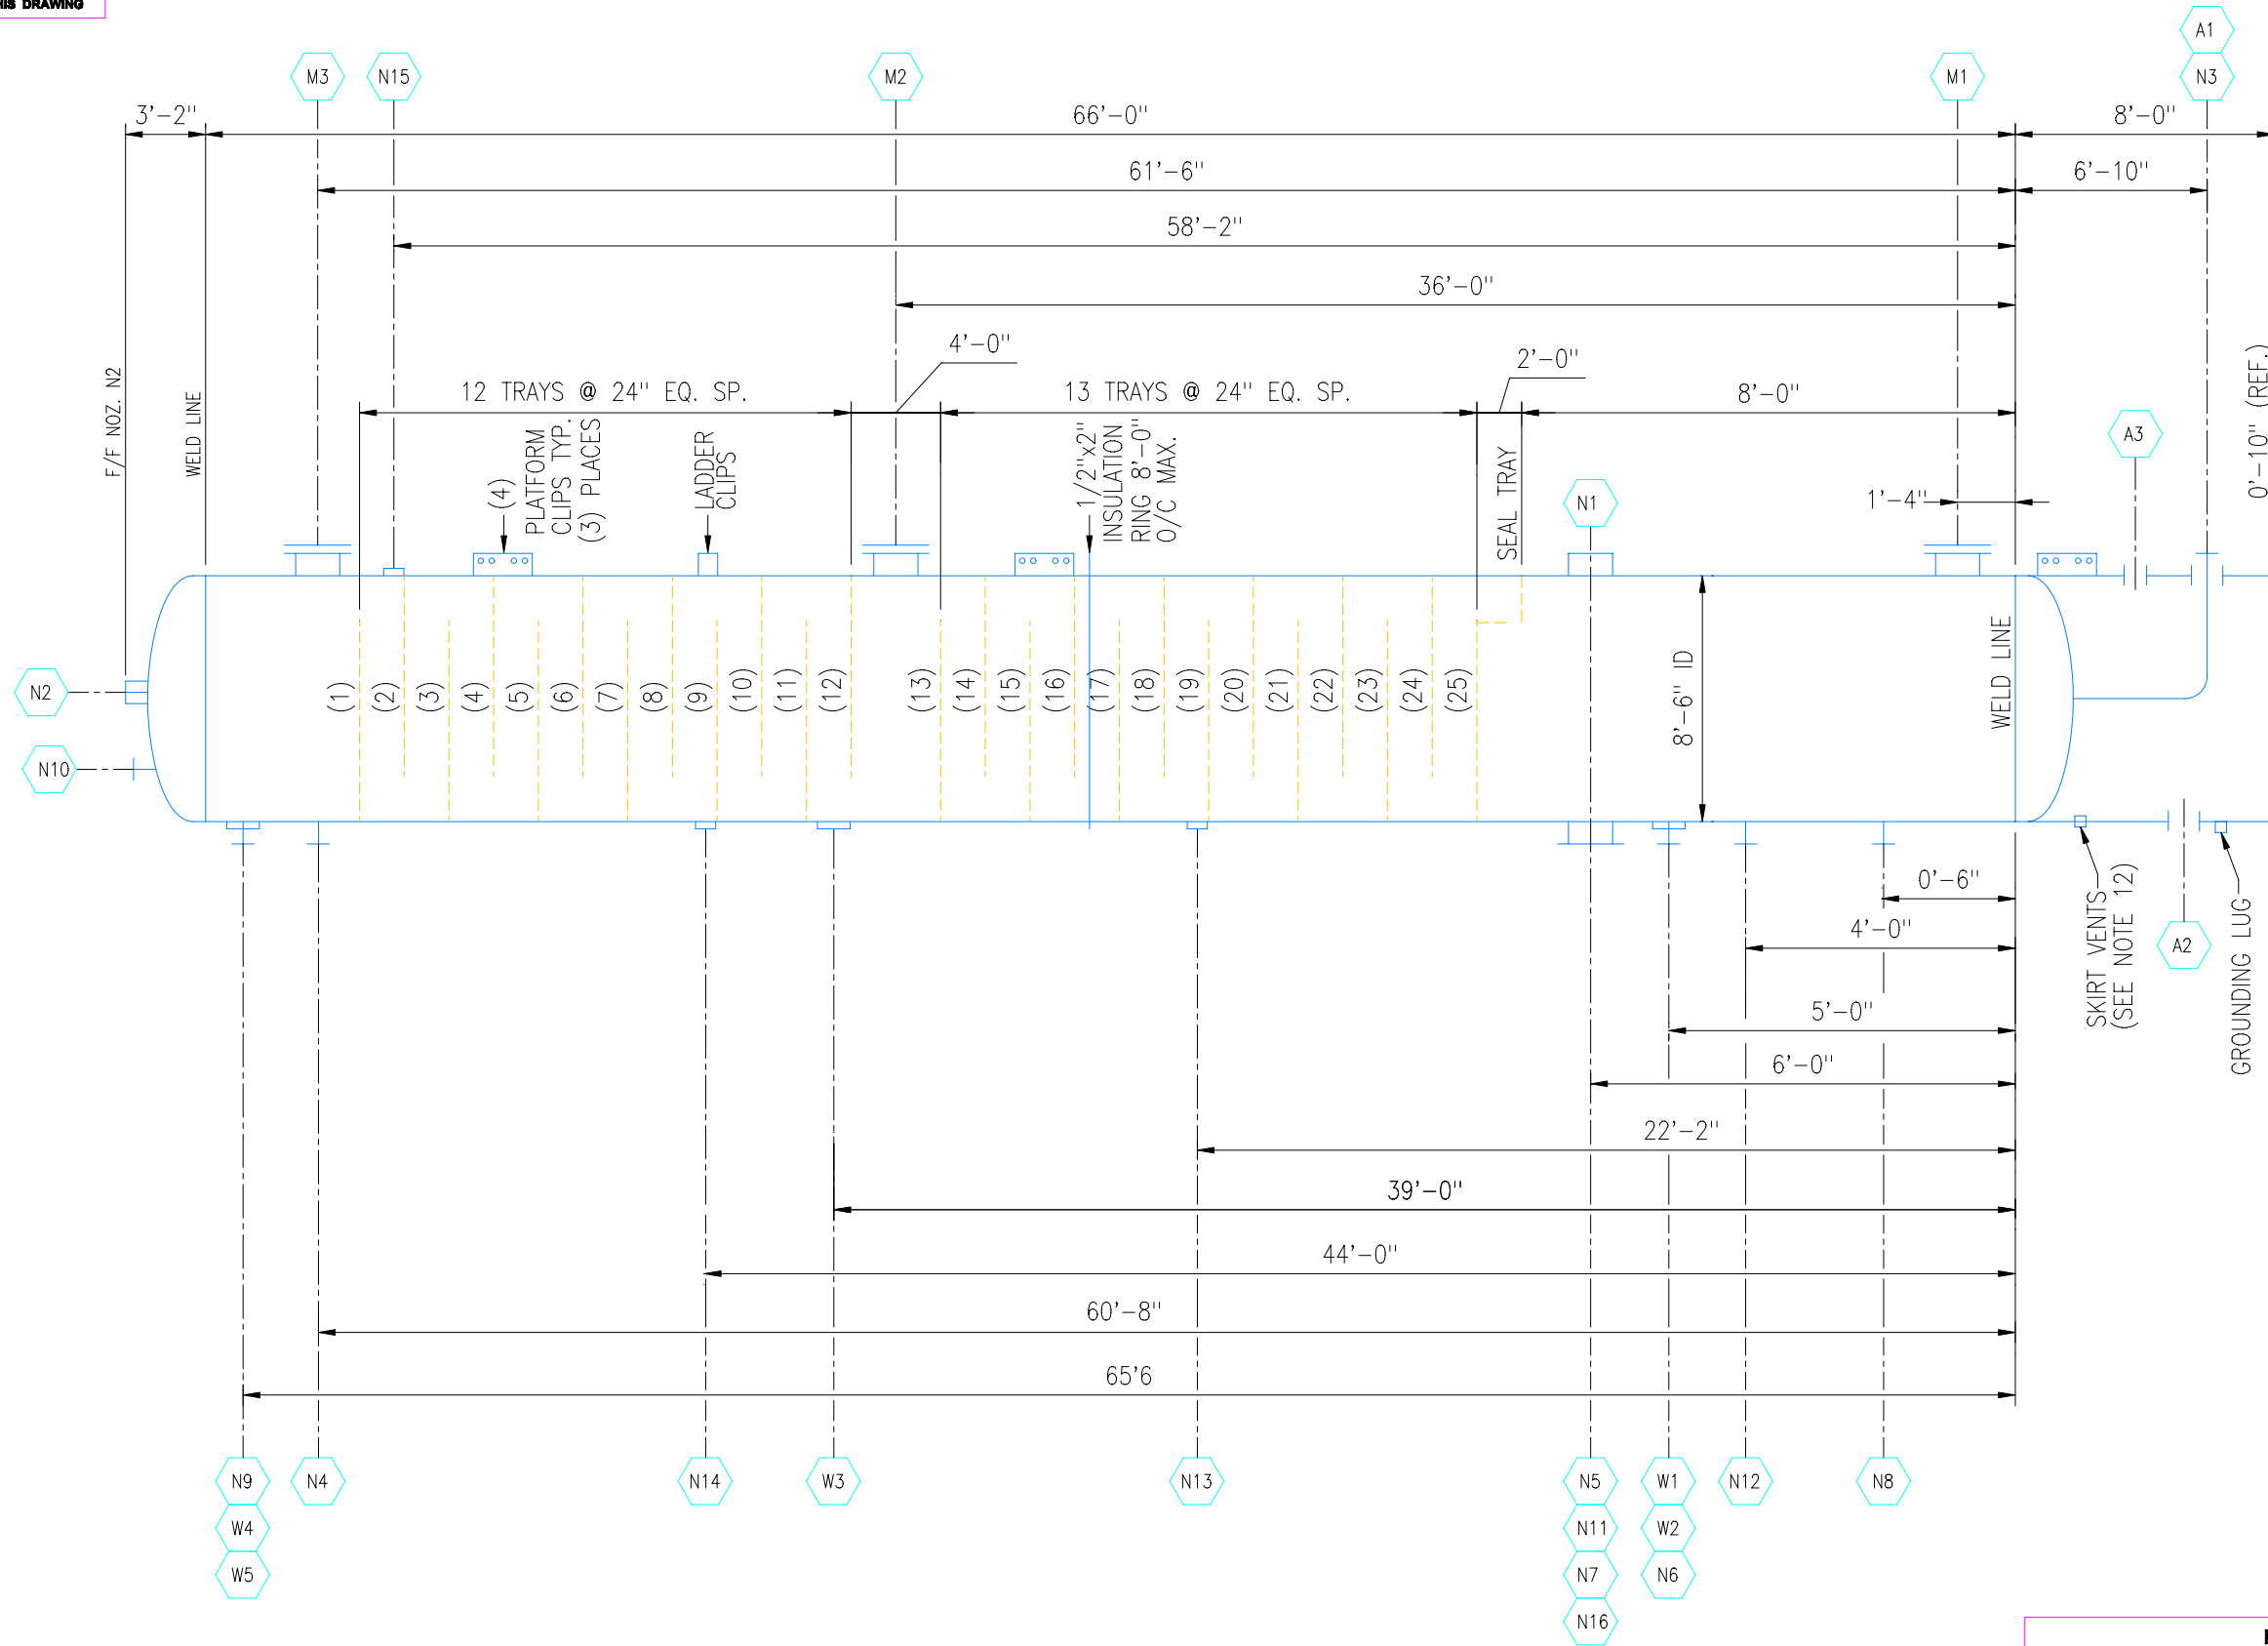

ELEVATION

REF. DWG'S:
- 6018-MQ-4114 Sht 1 of 2

CONFIDENTIAL

BEER COLUMN - ELEVATION



Evaporation/Distillation/Chemical Reactor/Process Design & Energy Conservation
667 Tiftt Street Buffalo, NY 14220

EQUIPMENT No.:	TW-4101
PROJECT No.:	73338
PROJECT NAME:	CENTRAL ILLINOIS
SHEET No.:	2 of 2
DRAWING No.:	6018-MQ-4114
REV.:	B

B	ISSUED FOR REVIEW & COMMENT	7-14-06	KAR	JL	-
A	ISSUED FOR BID	6-23-06	RJS	-	-
REV	REVISION	DATE ISSUED	DWN BY	CHK BY	CLIENT APPD

THIS DRAWING IN DESIGN AND DETAIL IS THE PROPERTY OF THERMAL KINETICS AND MUST NOT BE USED FOR ANY PURPOSE OTHER THAN FOR WHICH IT IS SPECIFICALLY FURNISHED. ALL RIGHTS OF DESIGN AND INVENTION ARE RESERVED. COPYRIGHT 2006

SPEC. No.: GF-1-73338 SCALE: NONE SIZE: B

DRAWN BY: JEM DATE: 5-23-06 CHECKED BY: DATE: REV.: