


DO NOT SCALE THIS DRAWING

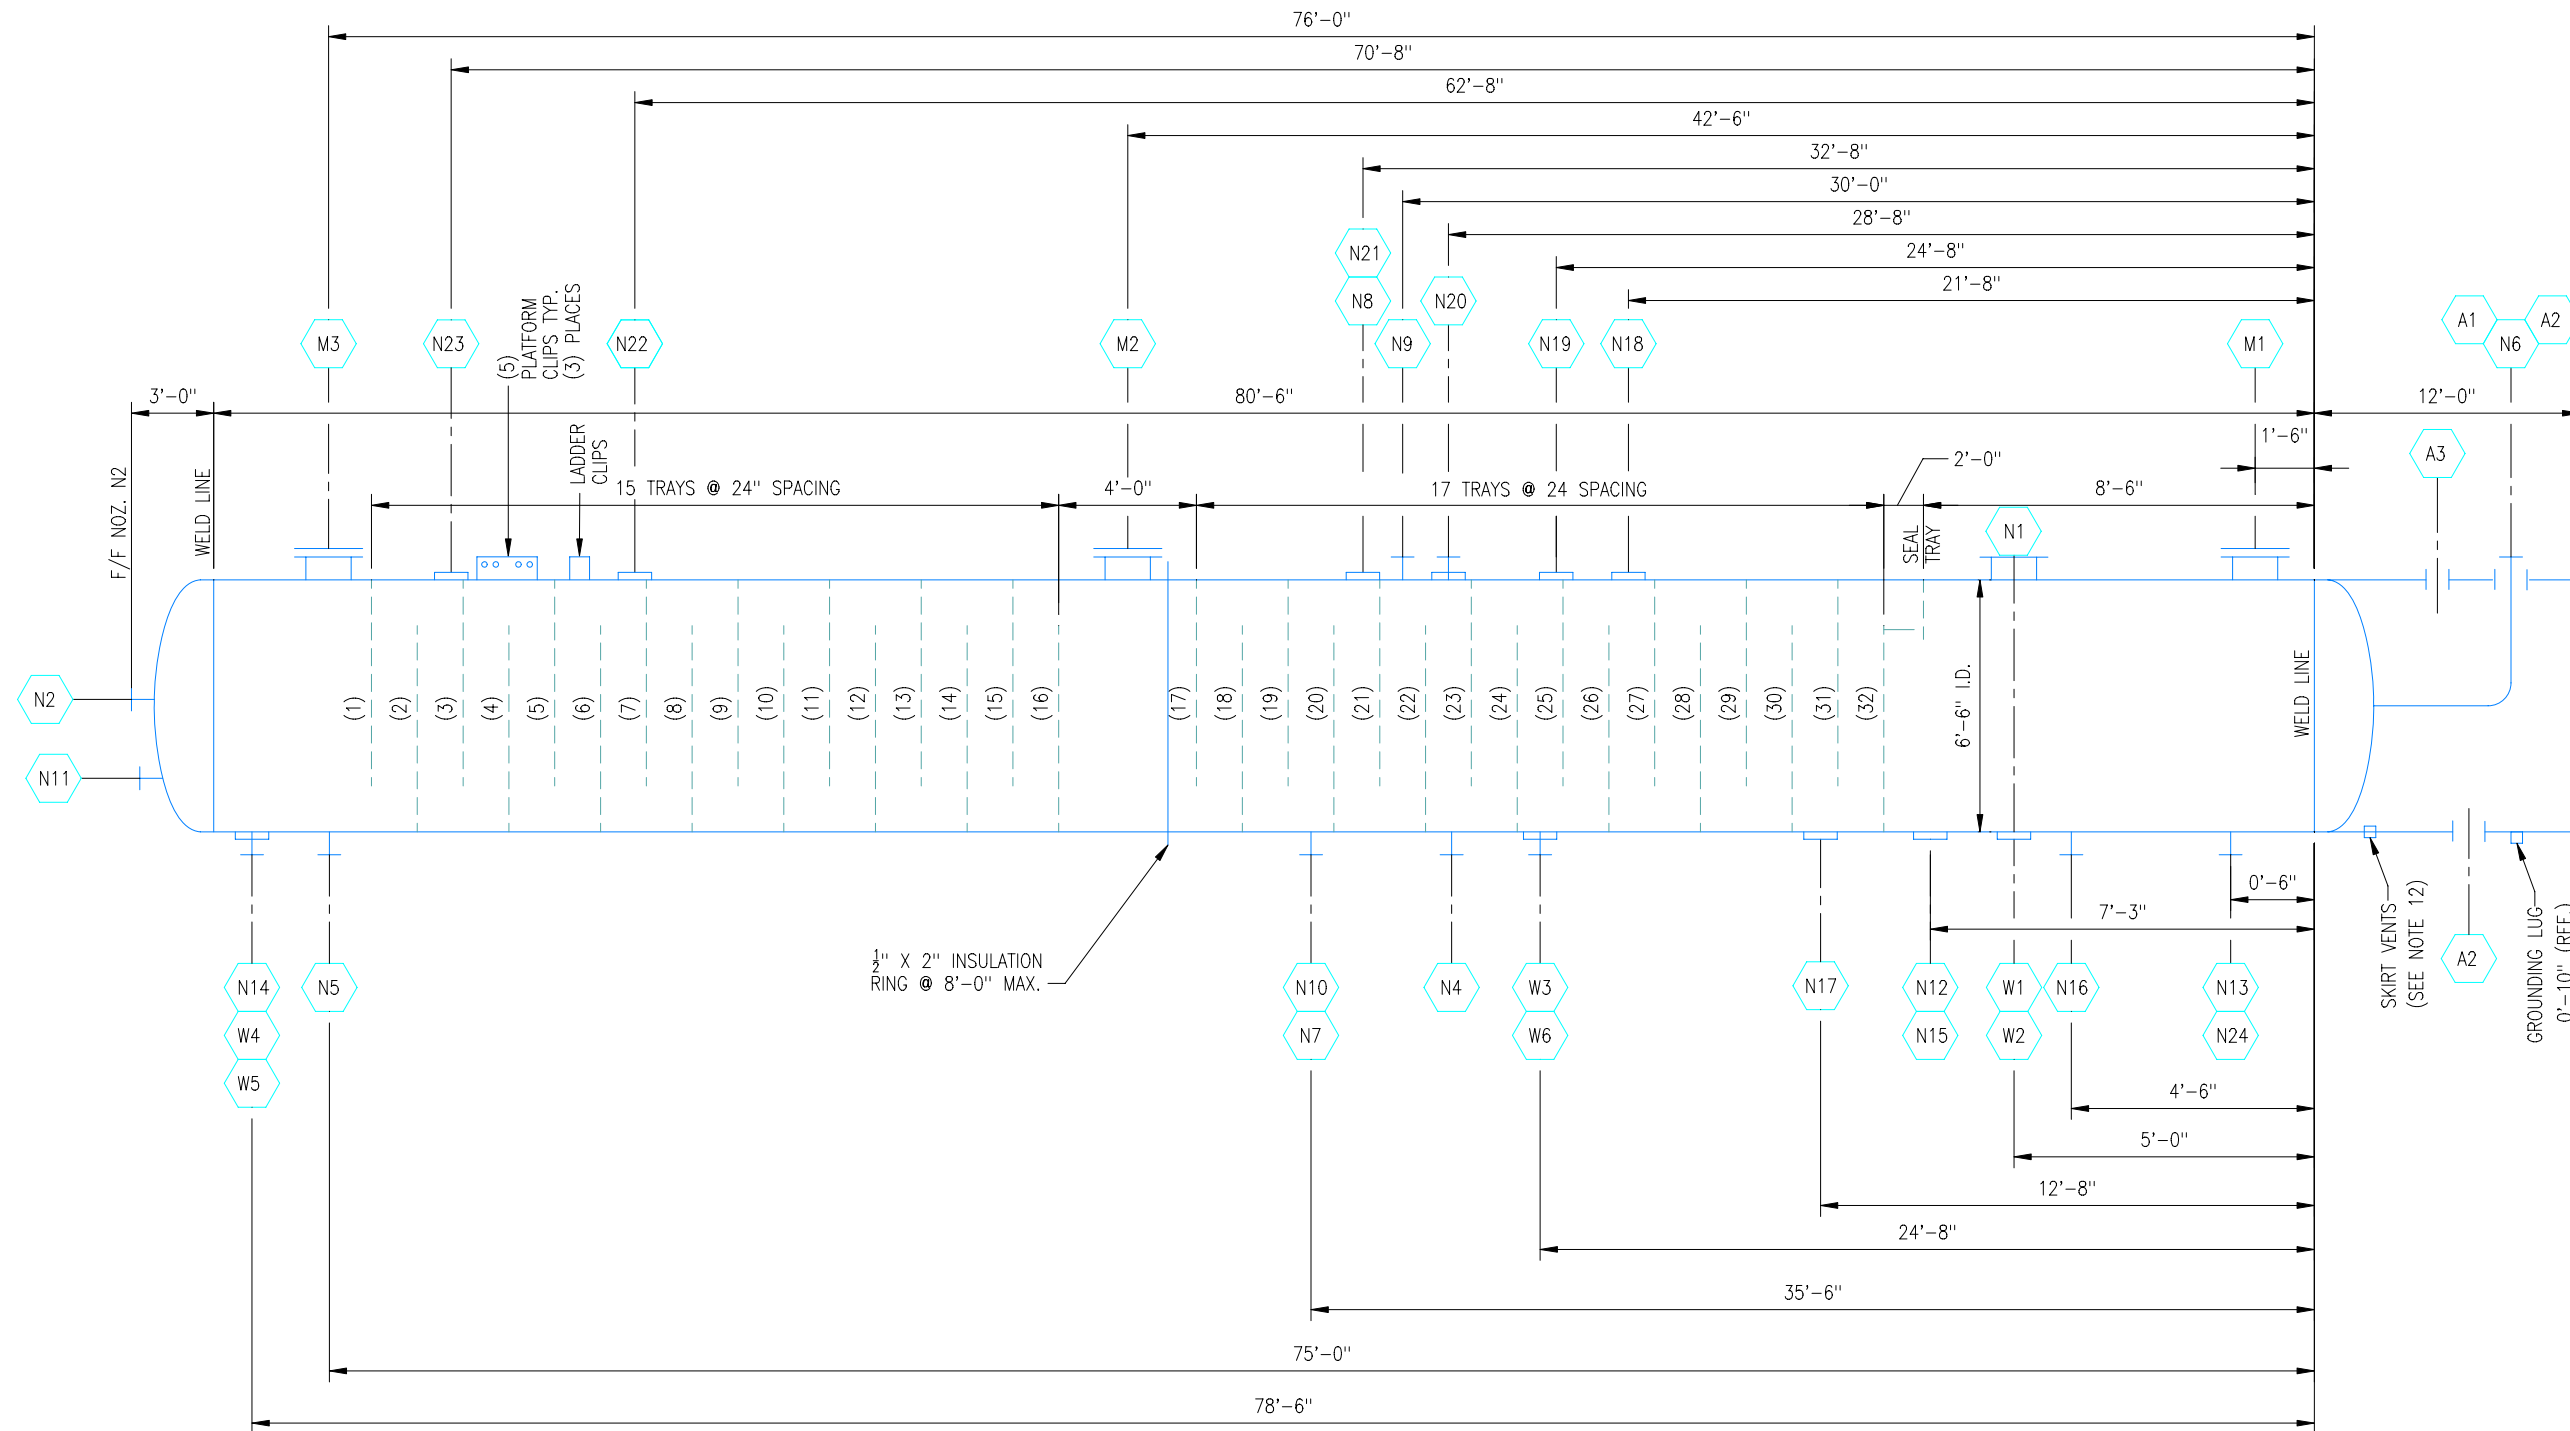

ELEVATION

REF. DWG'S:  
 - 6018-MQ-4115 Sht 1 of 2  
 - 6018-MD-4001

**CONFIDENTIAL**

RECTIFYING COLUMN - ELEVATION



Evaporation/Distillation/Chemical Reaction/Process Design & Energy Conservation  
 667 Tiftt Street Buffalo, NY 14220

EQUIPMENT No.:	TW-4102
PROJECT No.:	73338
PROJECT NAME:	CENTRAL ILLINOIS
SHEET No.:	2 of 2
DRAWING No.:	6018-MQ-4115
REV.:	B

REV	REVISION	DATE ISSUED	DNW BY	CHK BY	CLIENT APPR
B	ISSUED FOR REVIEW & COMMENT	7-14-06	KAR	JL	
A	ISSUED FOR BID	6-23-06	RJS	-	

THIS DRAWING IN DESIGN AND DETAIL IS THE PROPERTY OF THERMAL KINETICS AND MUST NOT BE USED FOR ANY PURPOSE OTHER THAN FOR WHICH IT IS SPECIFICALLY FURNISHED. ALL RIGHTS OF DESIGN AND INVENTION ARE RESERVED. COPYRIGHT 2006

SPEC. No.: GF-1-73338 SCALE: NONE SIZE: B

DRAWN BY: JEM DATE: 5-23-06 CHECKED BY: DATE: REV.:

B-SIZE (11x17)