
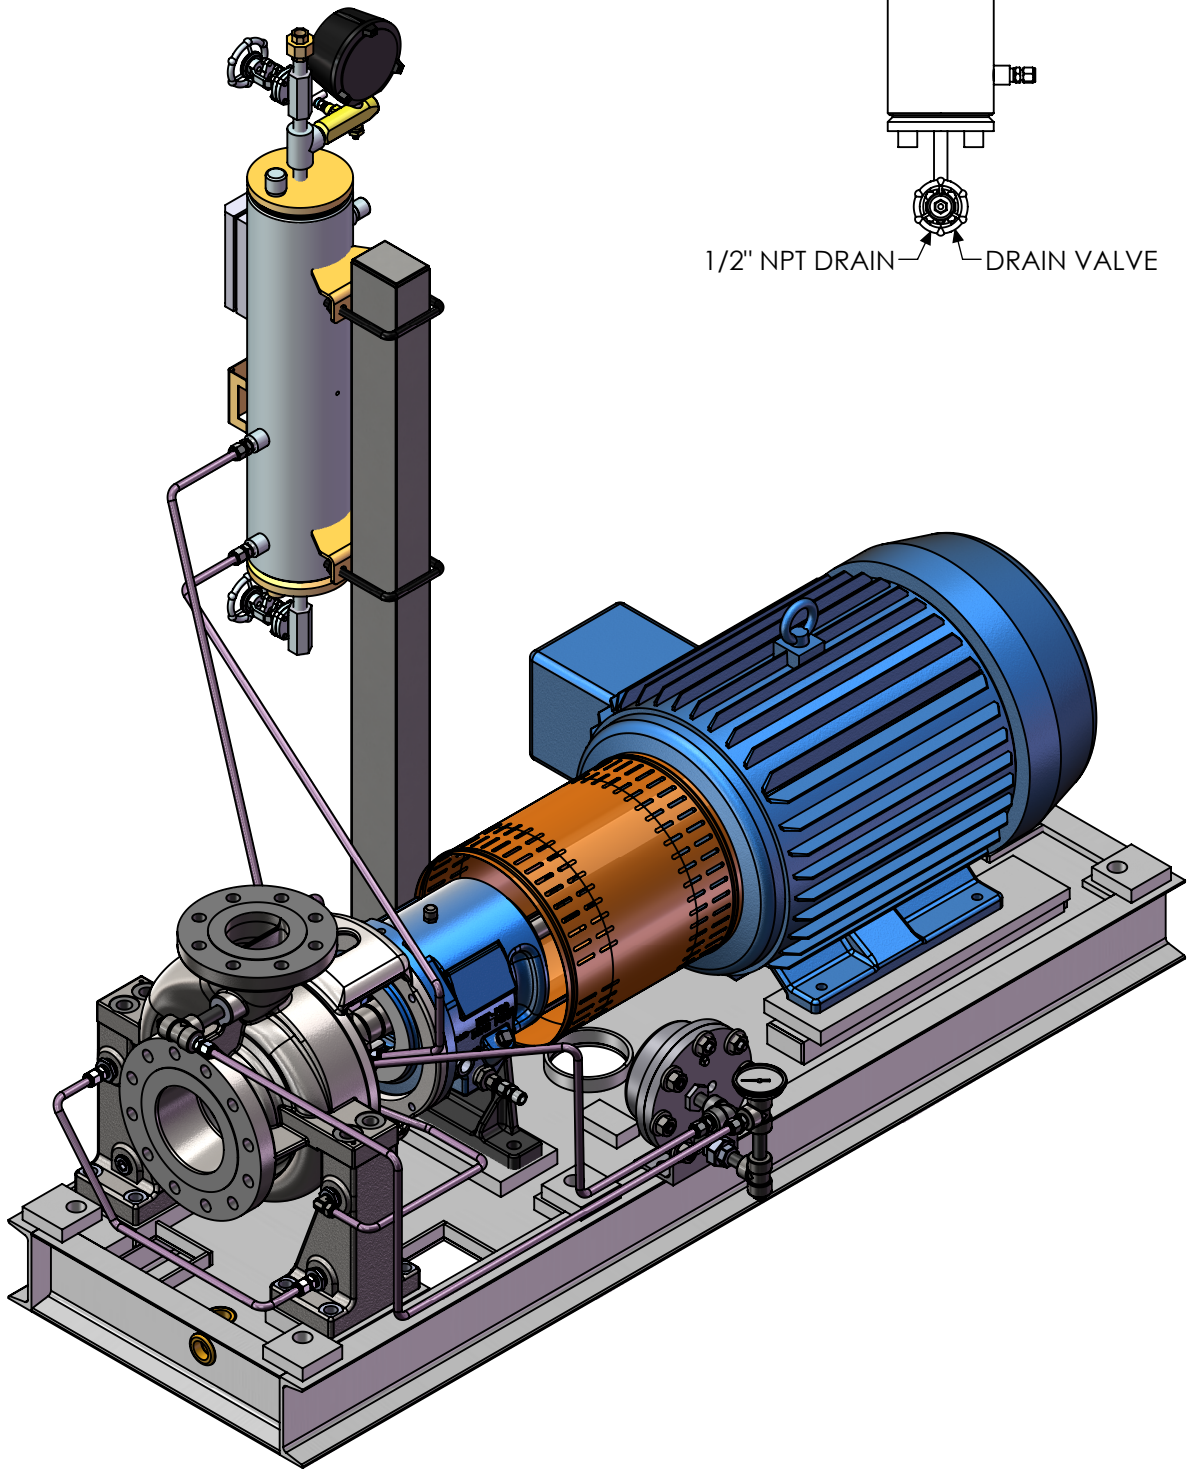
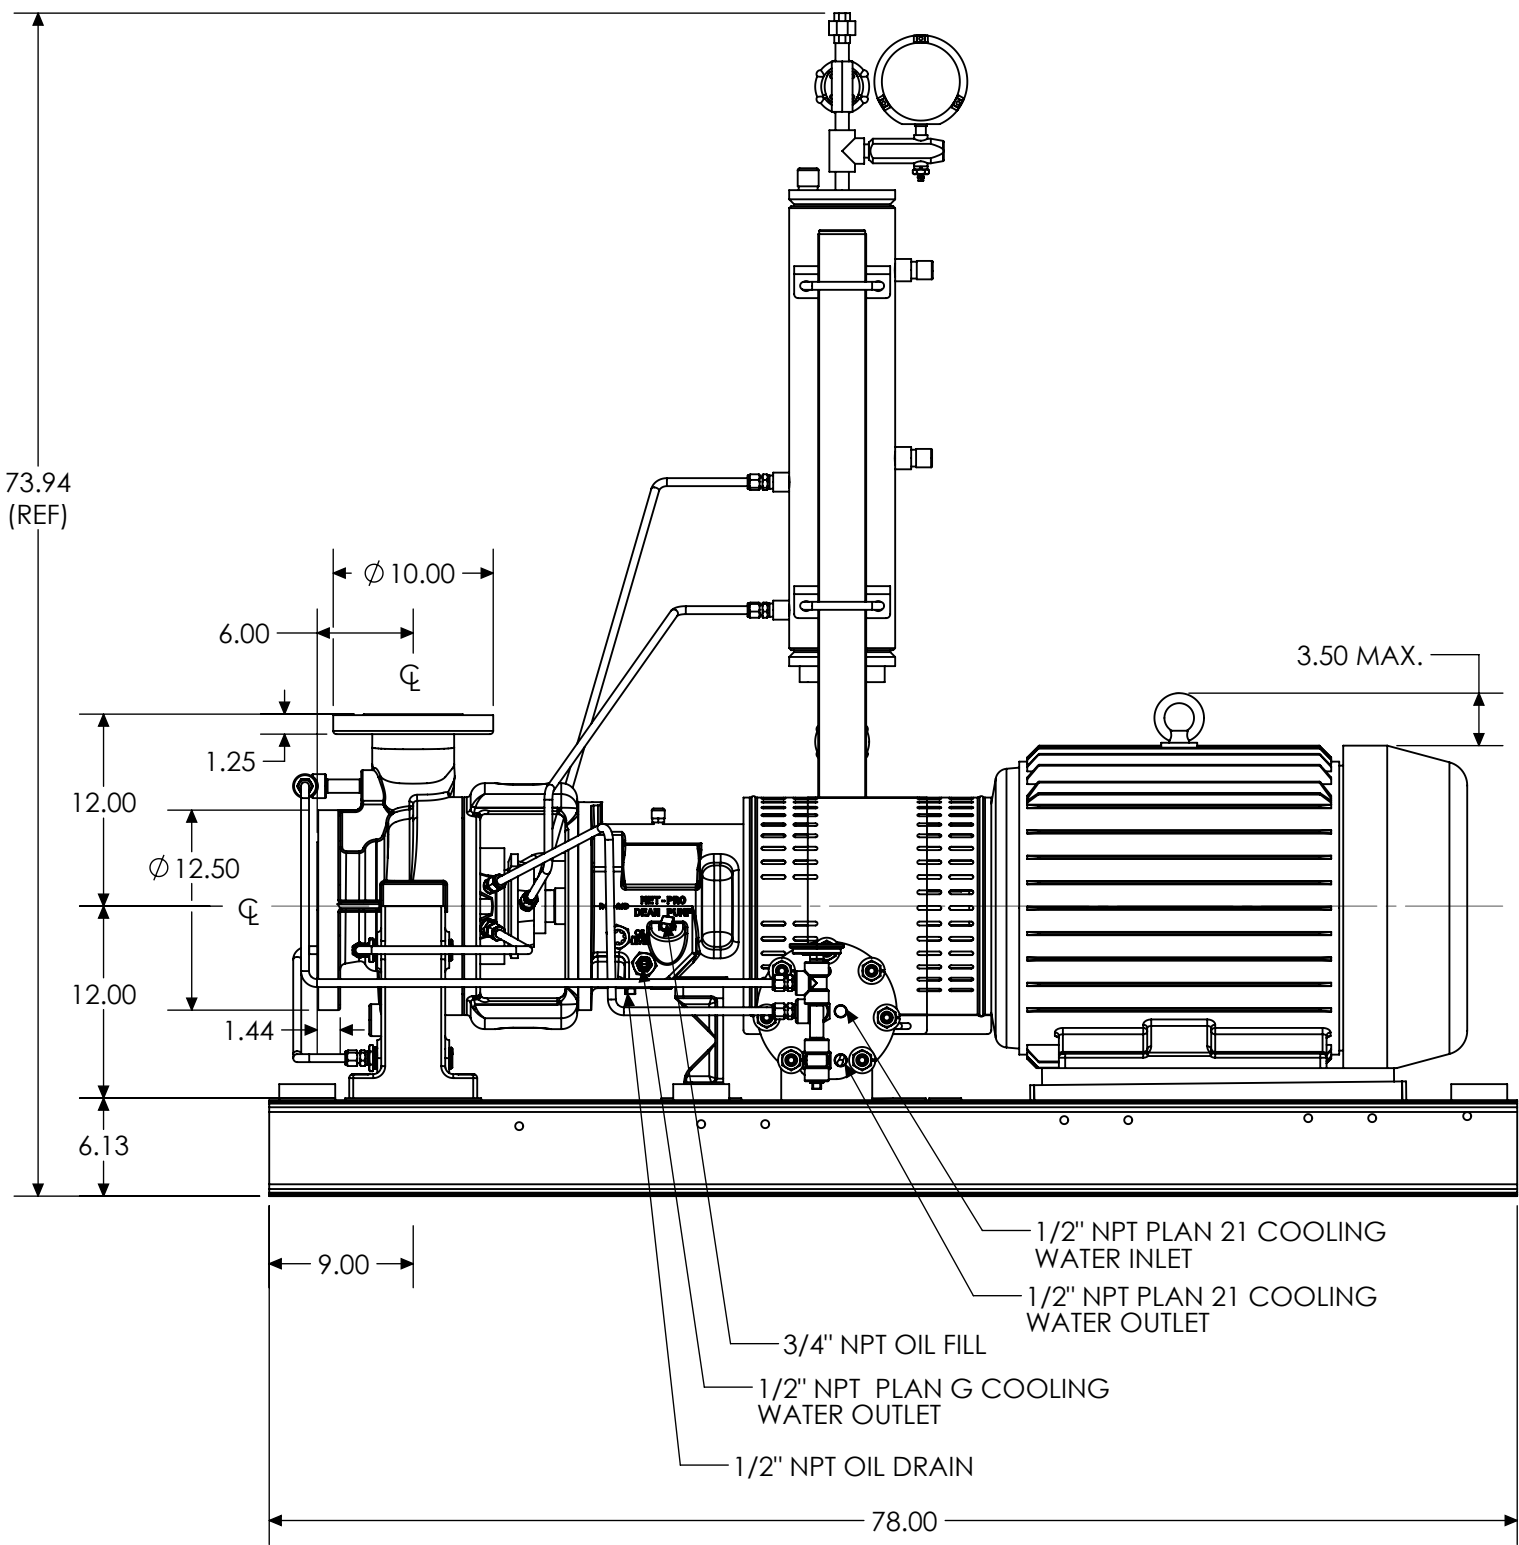
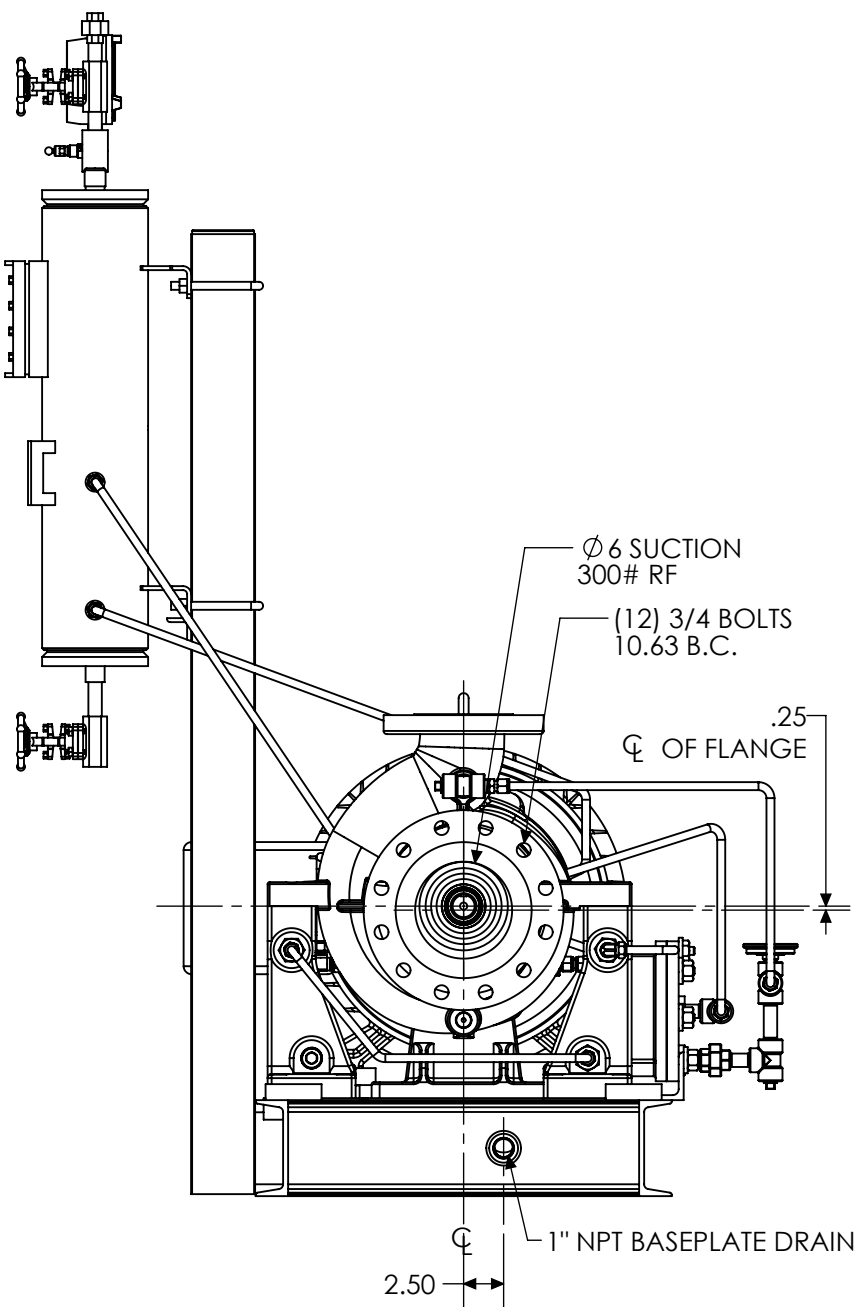
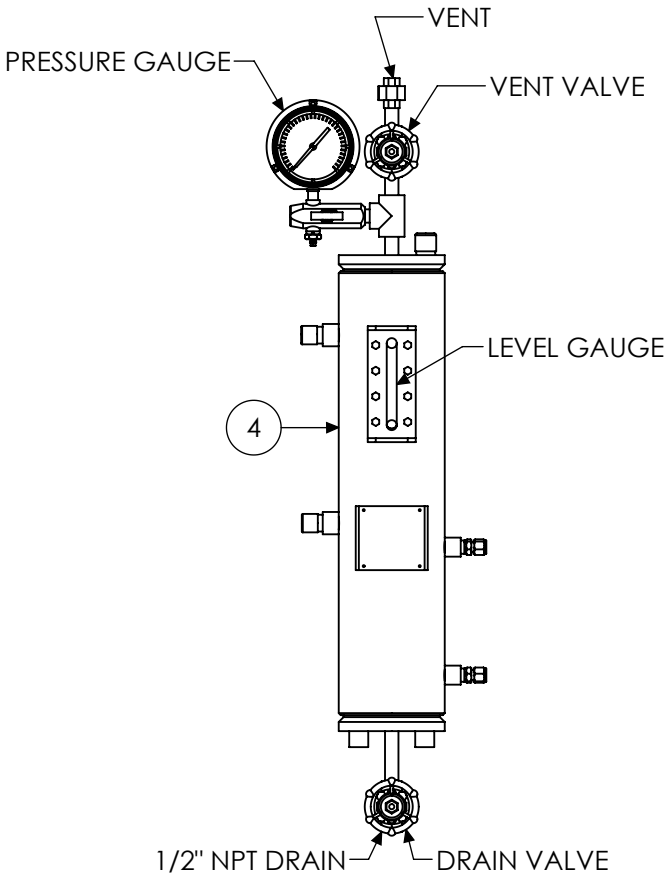


CUSTOMER:	FACTORY SALES & ENG., INC	PUMP SIZE:	4 X 6 X 10 #1 R4184
SERVICE:	DOWTHERM A	DEAN PROPOSAL/SERIAL NO:	196598
CUSTOMER ORDER NO:	FSE4497	DEAN SALES ORDER NO:	28780
CERTIFIED BY:	JON I	DATE:	11-4-2014

ITEM	DESCRIPTION	MATERIAL
1	4 X 6 X 10 #1 R4184	CS
2	COUPLING GUARD	STEEL
3	PLAN 21.52.G TUBING	SS
4	3 GAL. RESERVIOR	CST

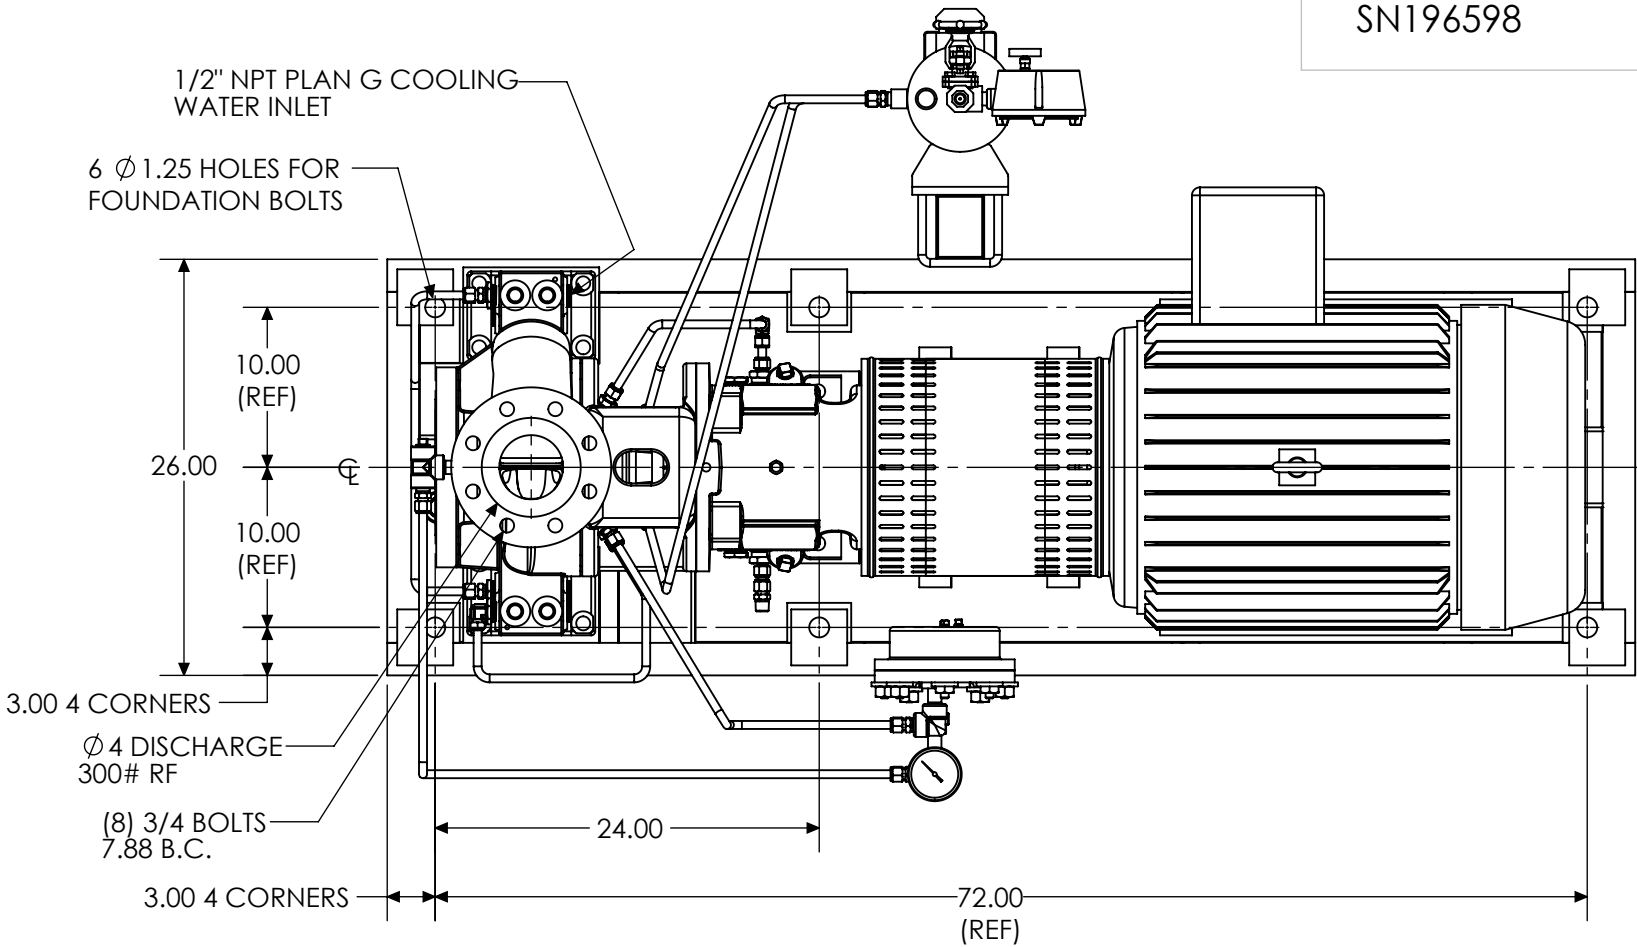

PROPRIETARY AND CONFIDENTIAL

IN CONSIDERATION FOR HAVING SUBMITTED THIS DESIGN PRINT, THE RECIPIENT AGREES THAT IT WILL NOT BE DISCLOSED TO OTHERS, FOR REPRODUCTIONS MADE WITHOUT PERMISSION, AND THAT ALL RIGHTS IN SUCH CONSTRUCTION AND DESIGN ARE CONFIDENTIAL PROPERTY.

THIS PRINT IS RETURNABLE UPON REQUEST.

UNLESS OTHERWISE SPECIFIED:  
DIMENSIONS ARE IN INCHES  
TOLERANCES:  
FRACTIONAL ±1/64  
ANGULAR: MACH ±1° BEND ±1°  
TWO PLACE DECIMAL ±0.030  
THREE PLACE DECIMAL ±0.015  
BREAK SHARP EDGES .015 X 45°  
INTERPRET GEOMETRIC TOLERANCING PER: ANSI-Y14.5-1994  
MATERIAL  
FINISH  
PAINTED  
DO NOT SCALE DRAWING

NAME	DATE
DRAWN	JON I 11/4/14
CHECKED	
ENG APPR.	
MFG APPR.	
Q.A.	
COMMENTS:	



TITLE: 4 X 6 X 10 #1 R4184 21.52.G

SIZE DWG. NO. REV  
C SN196598 --

