



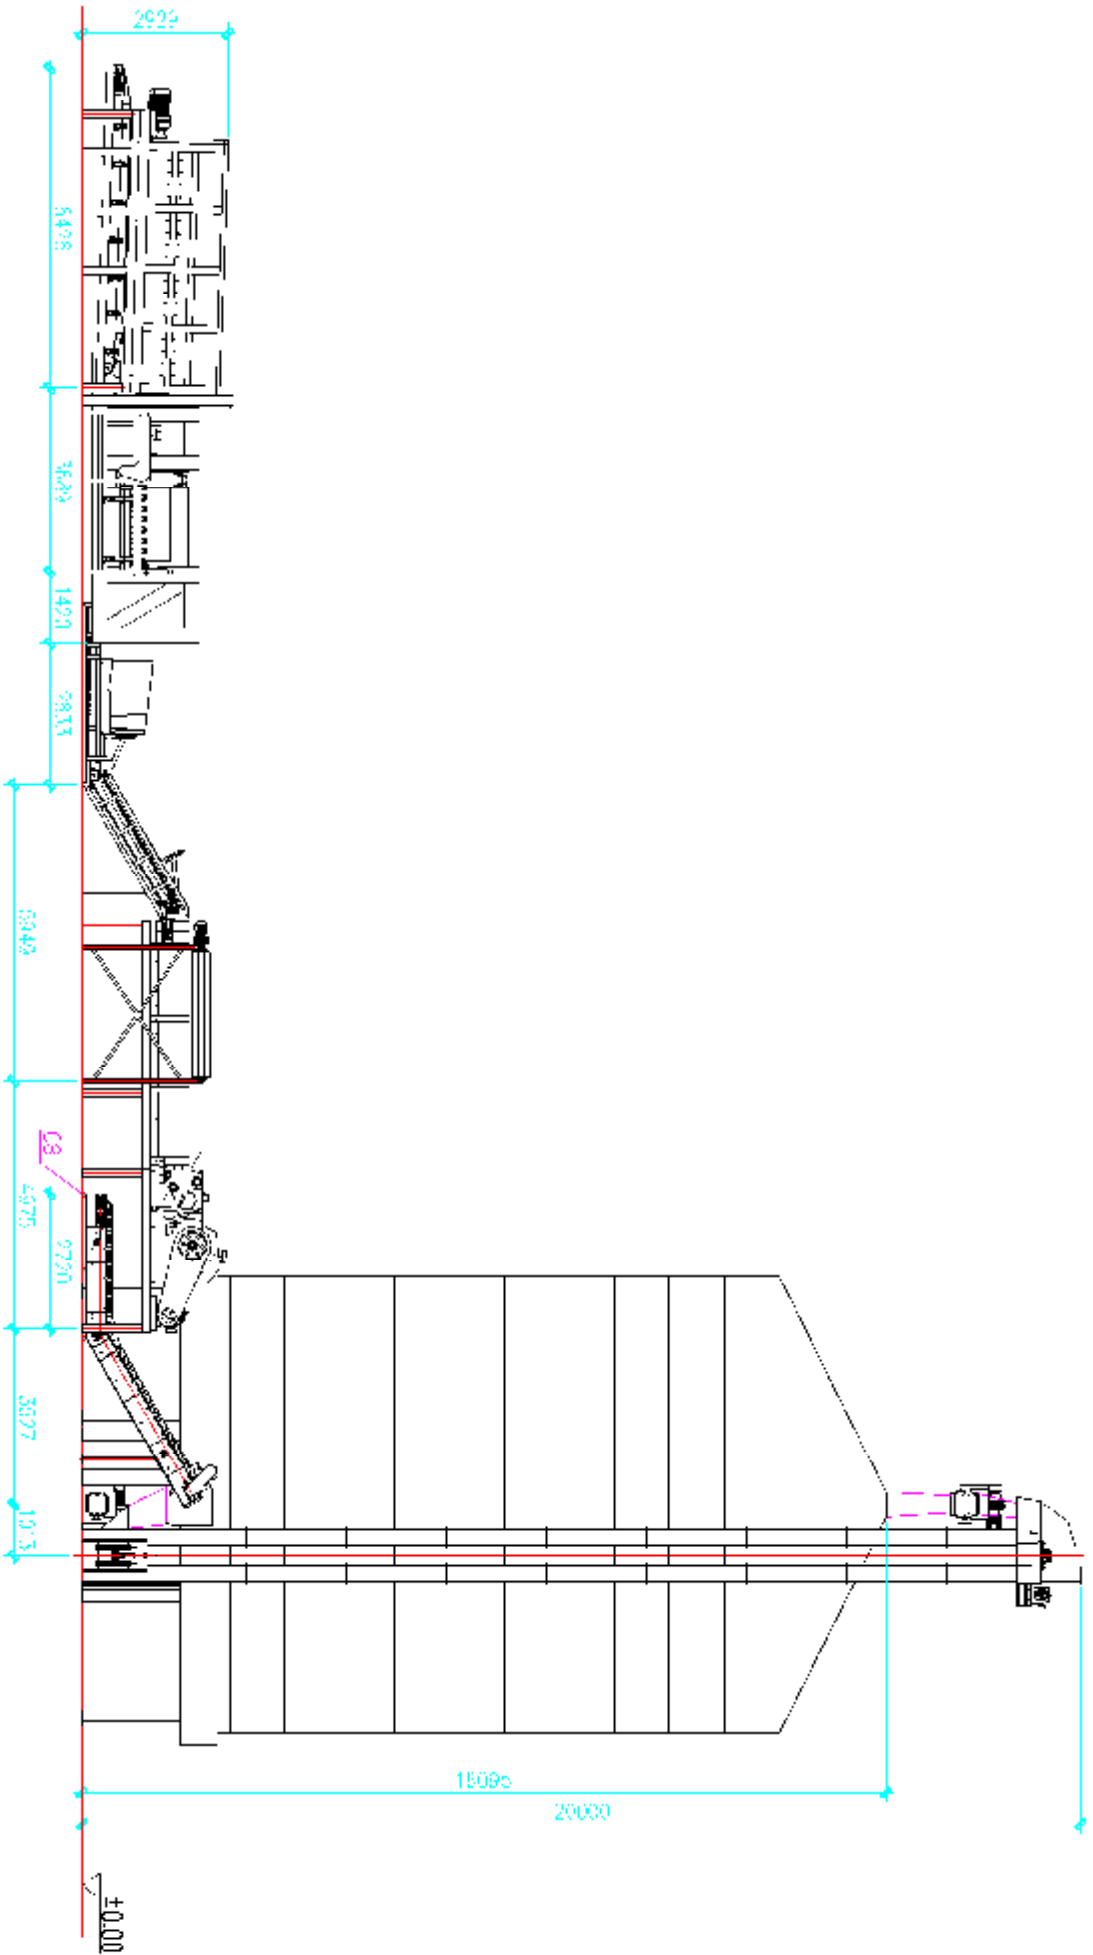


A--A

				Project Name				160707Y			
Design		Approved		A-A elevation				No.	01		
Drawing		Principal									
Check		Supervisor									
				Scale	1:1	Date	2016.08				

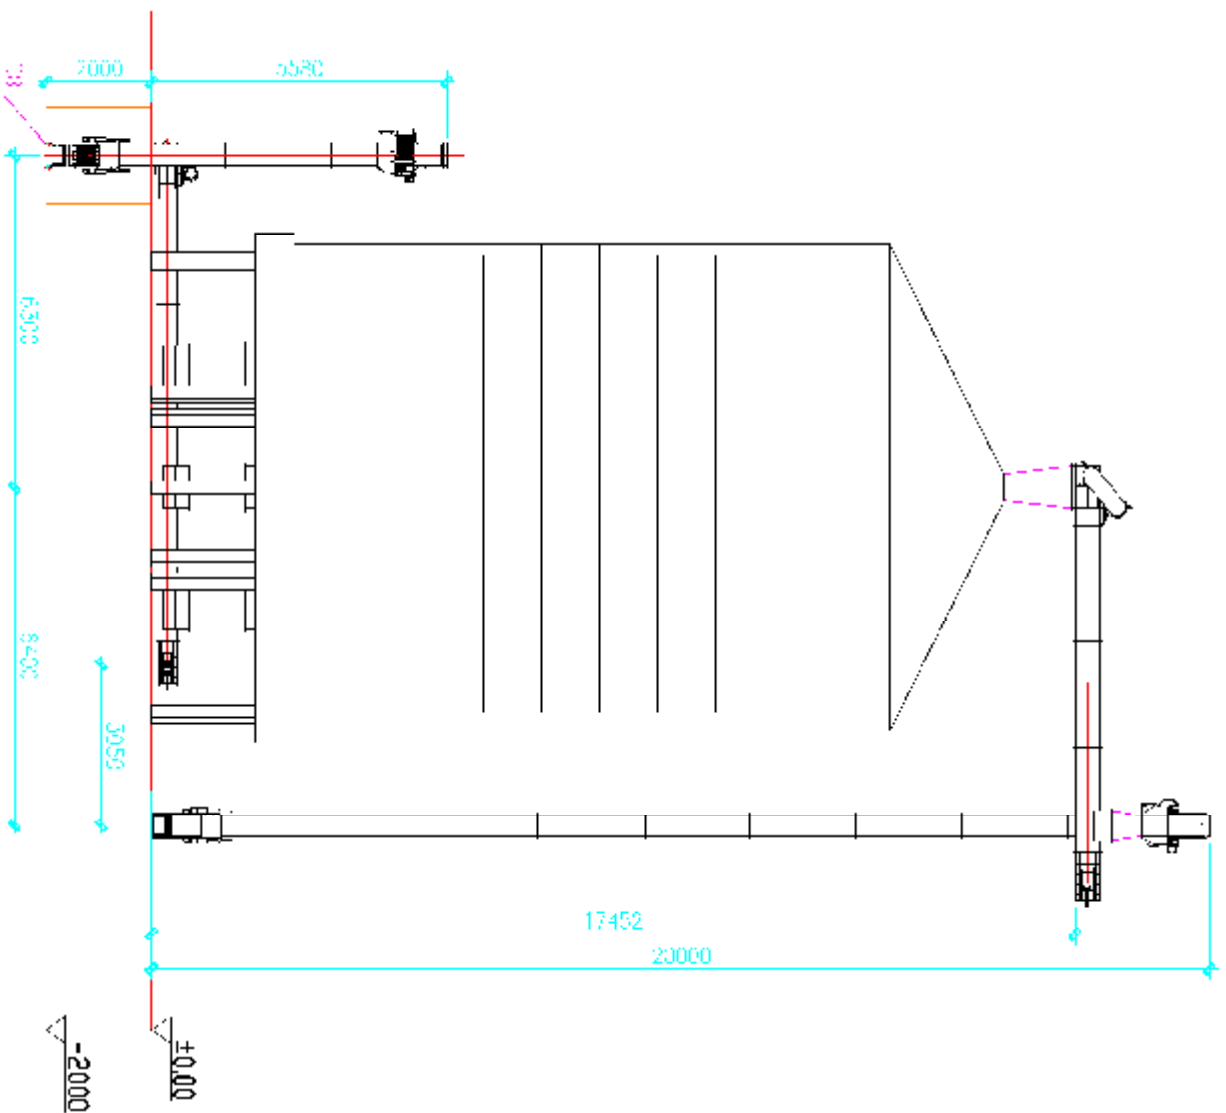


B-B

DESIGN		APPROVAL		B-B elevation				NO.	01
DRAWING		APPROVAL							
CHECK		STANDARDIZATION							

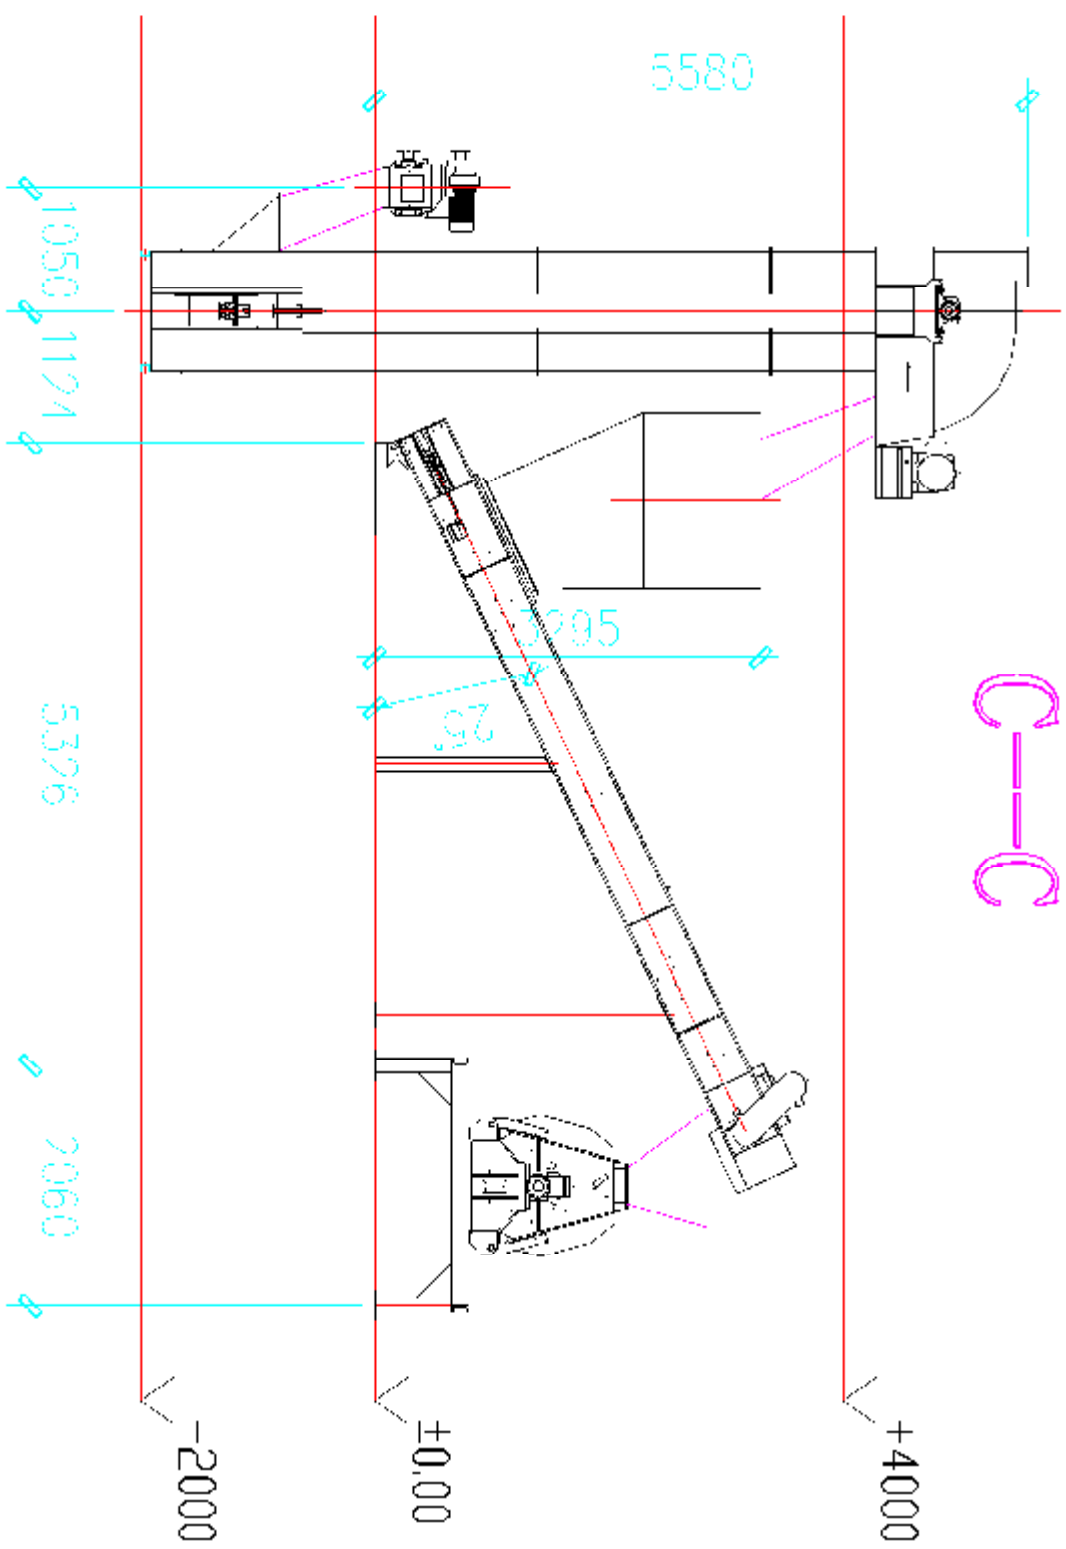


DESIGN		Approval		C-C elevation		NO.	01
Drawing		Principal					
Check		Standardization					
Scale	1:1	Date	2016.08				

D-D

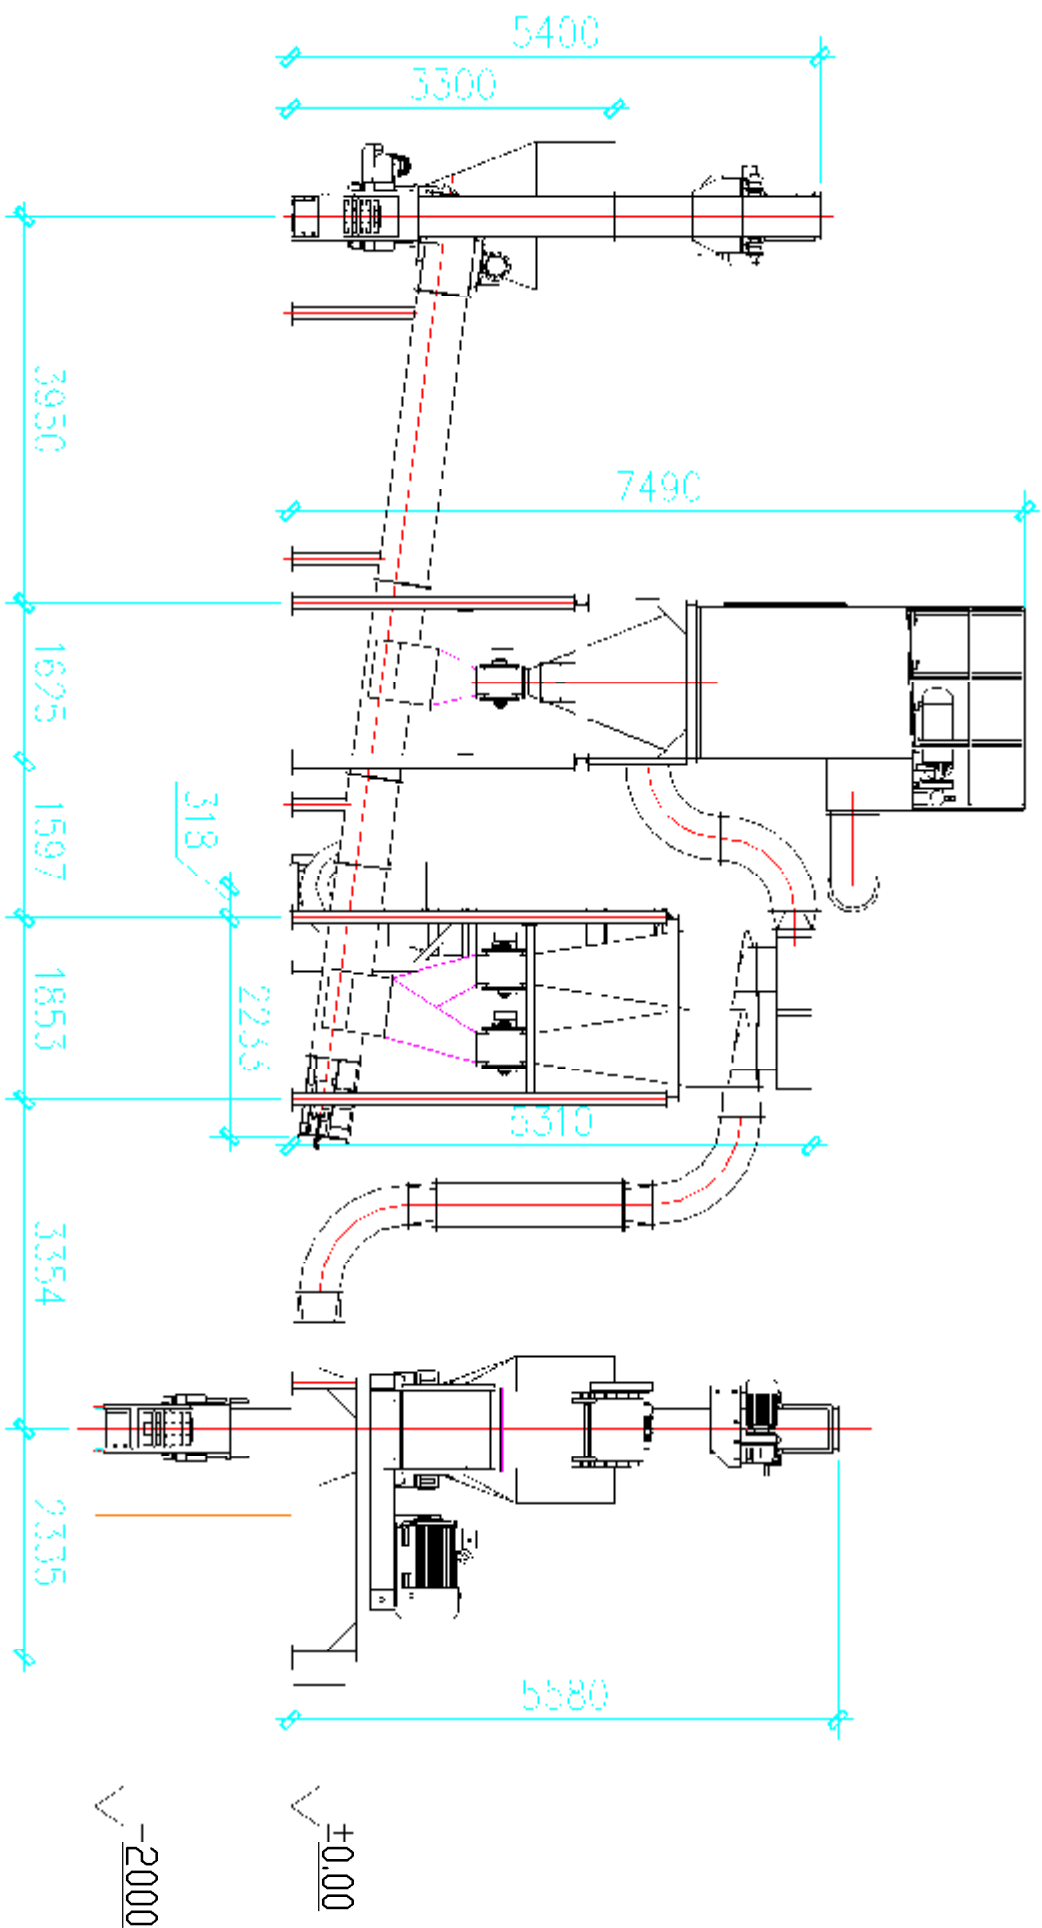

DESIGN	Approved			D-D elevation			
Drawing	Approved			NO. 01			
Check	Drawn/checked			Scale	1:1	Date	2016.03

E-E

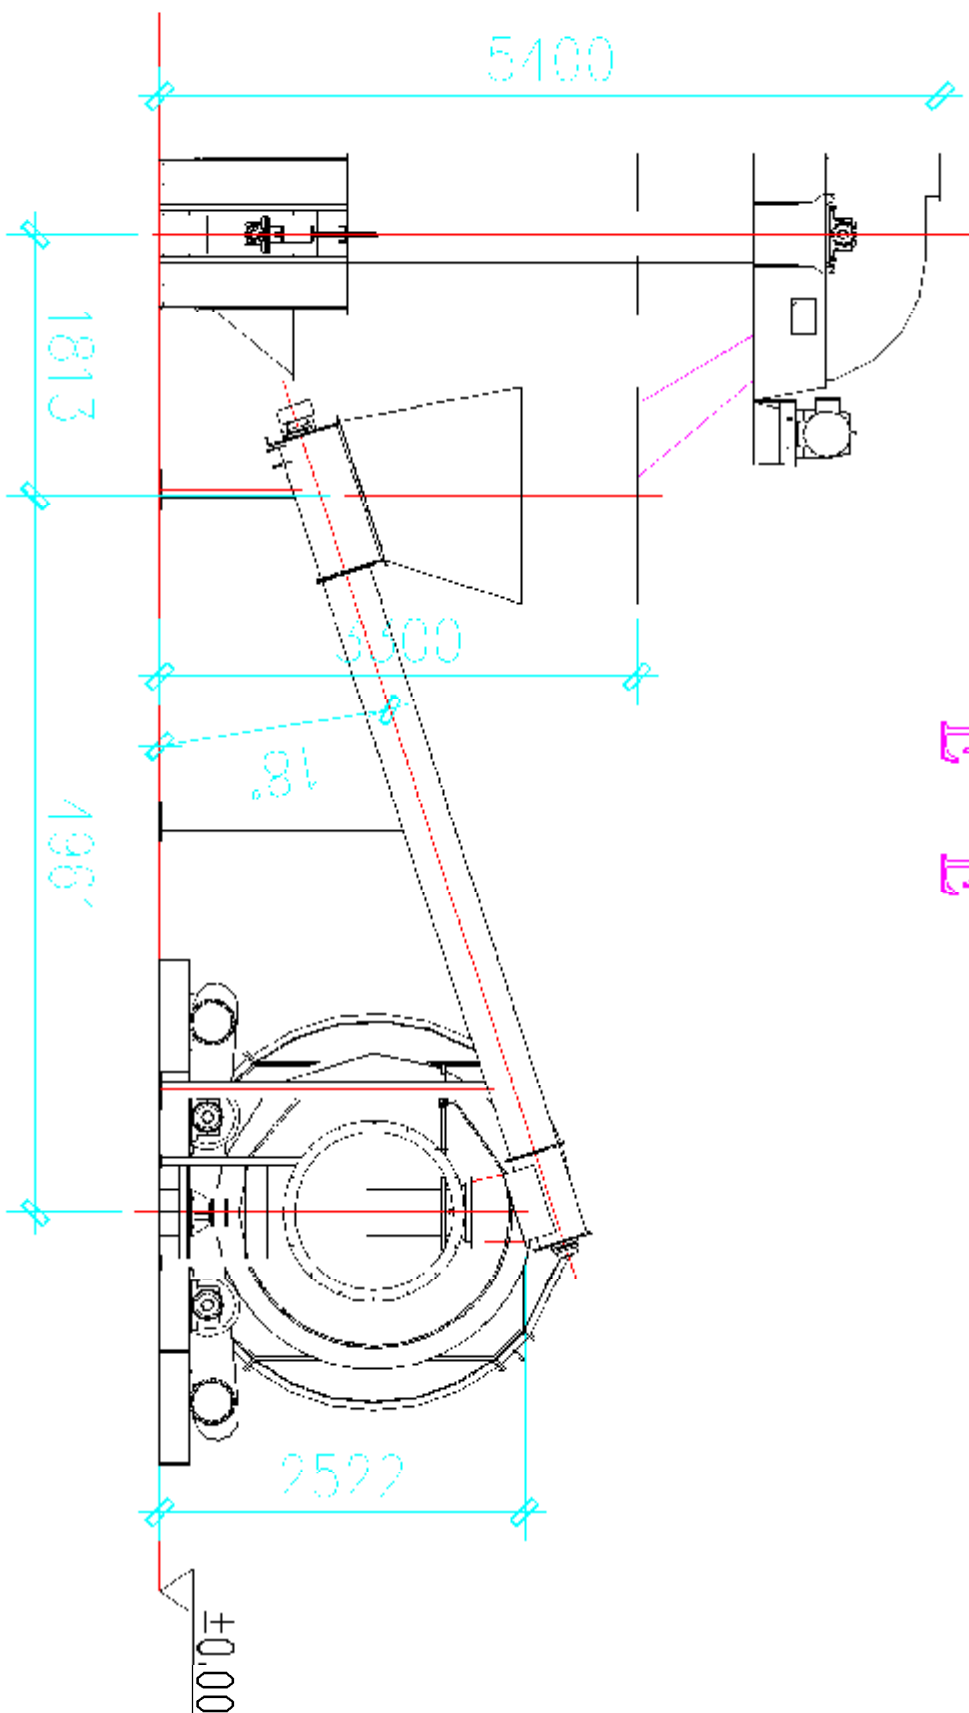


Project Name

160707Y

DESIGN

Approval

Drawing

Principal

Check

Standardization

Scale

1:1


Date

2016.05

E-E elevation

NO.


01

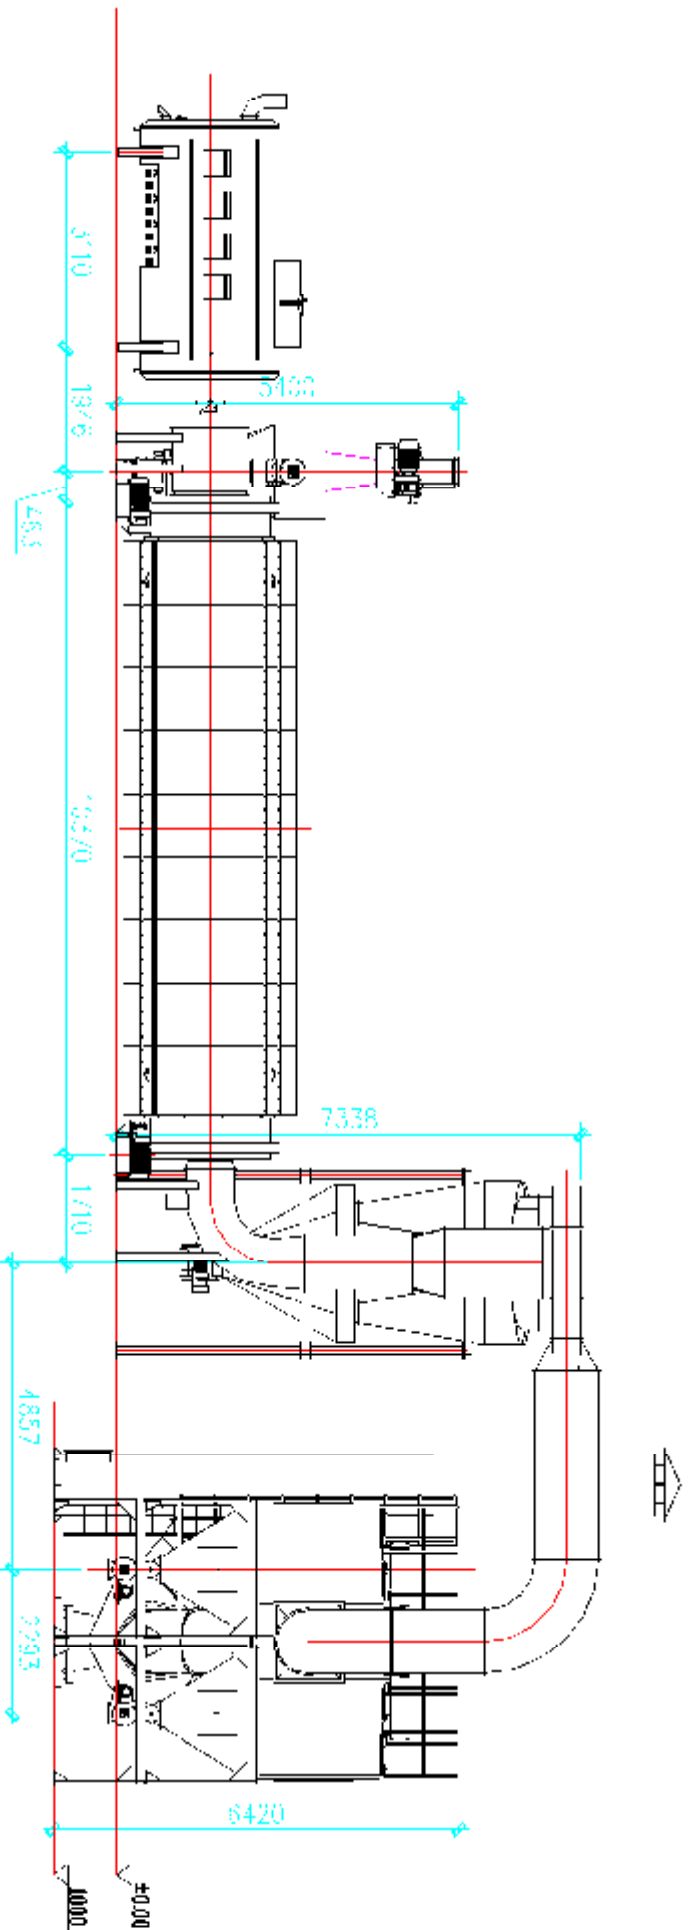

F—F

DESIGN		Approved		F—F elevation				NO. 01			
Drawing		As per spec									
Check		Standardization									
				Scale	1:1	Date	2018.08				

H-H

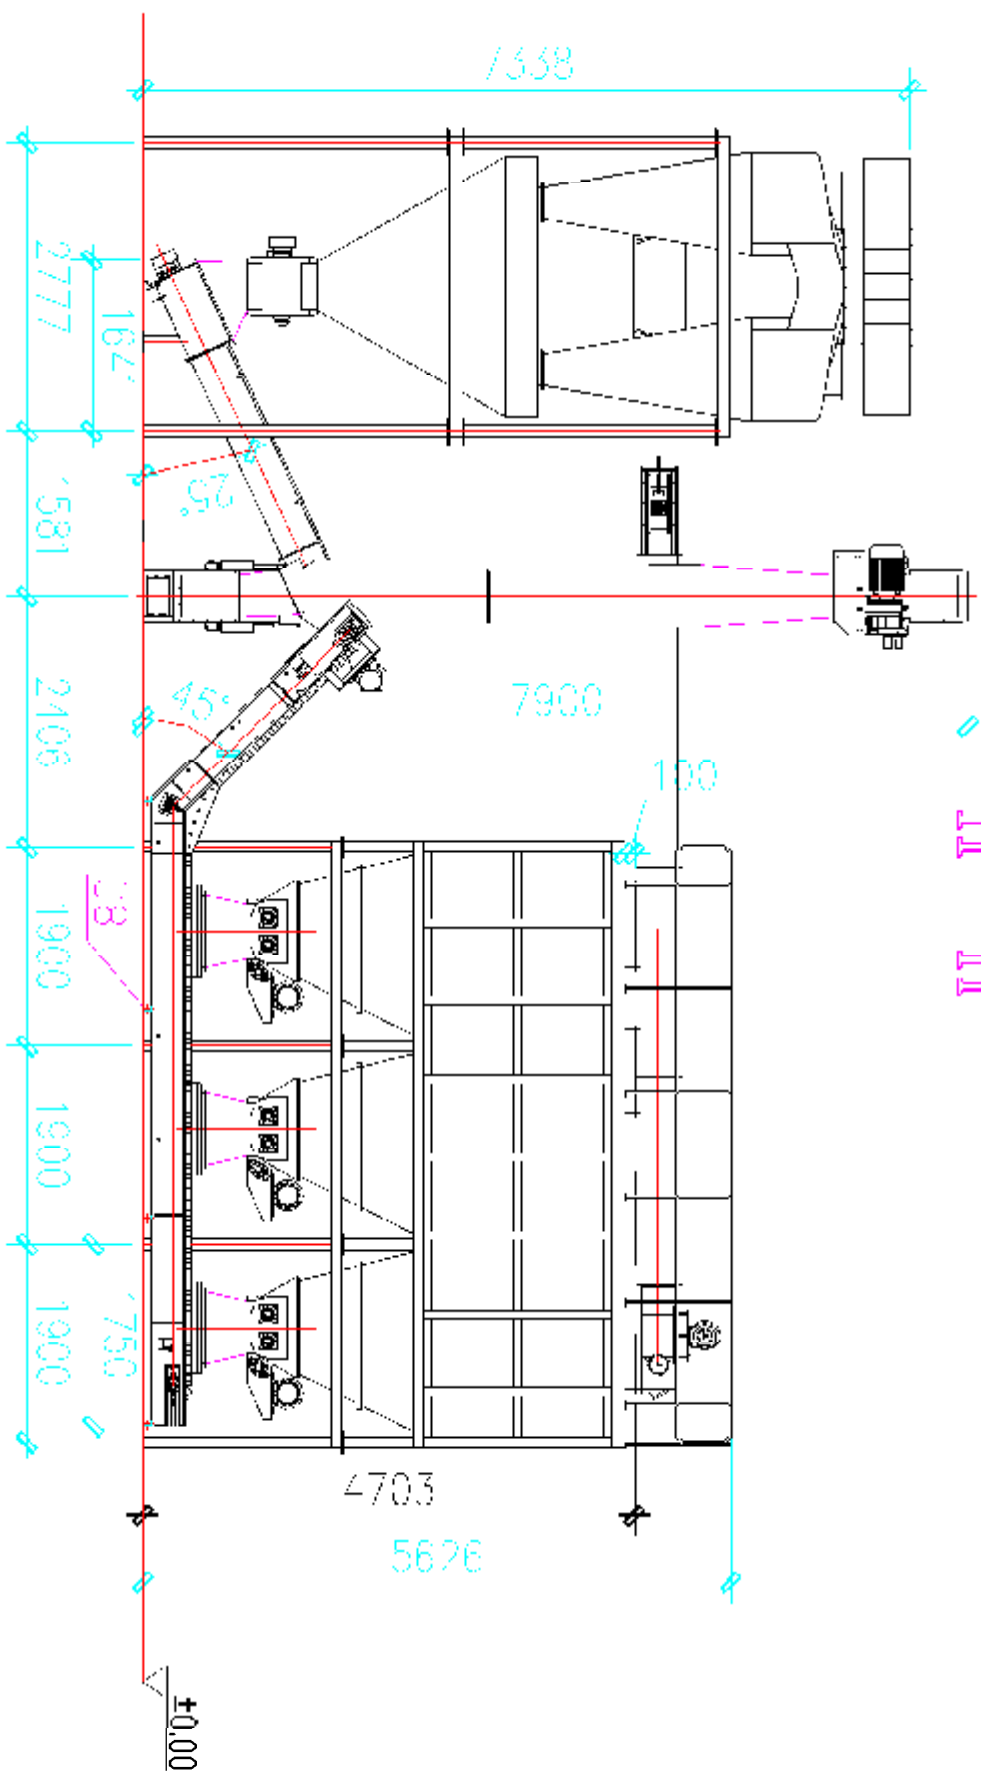

YONGKAI 江苏永开机械股份有限公司
JIANGSU YONGKAI MACHINERY CO.,LTD


Project Name

160707Y

DESIGN	Approval
Drawing	Principal
Check	Standardization


H-H elevation

Scale	1:1	Date	2019.09
NO.	01		

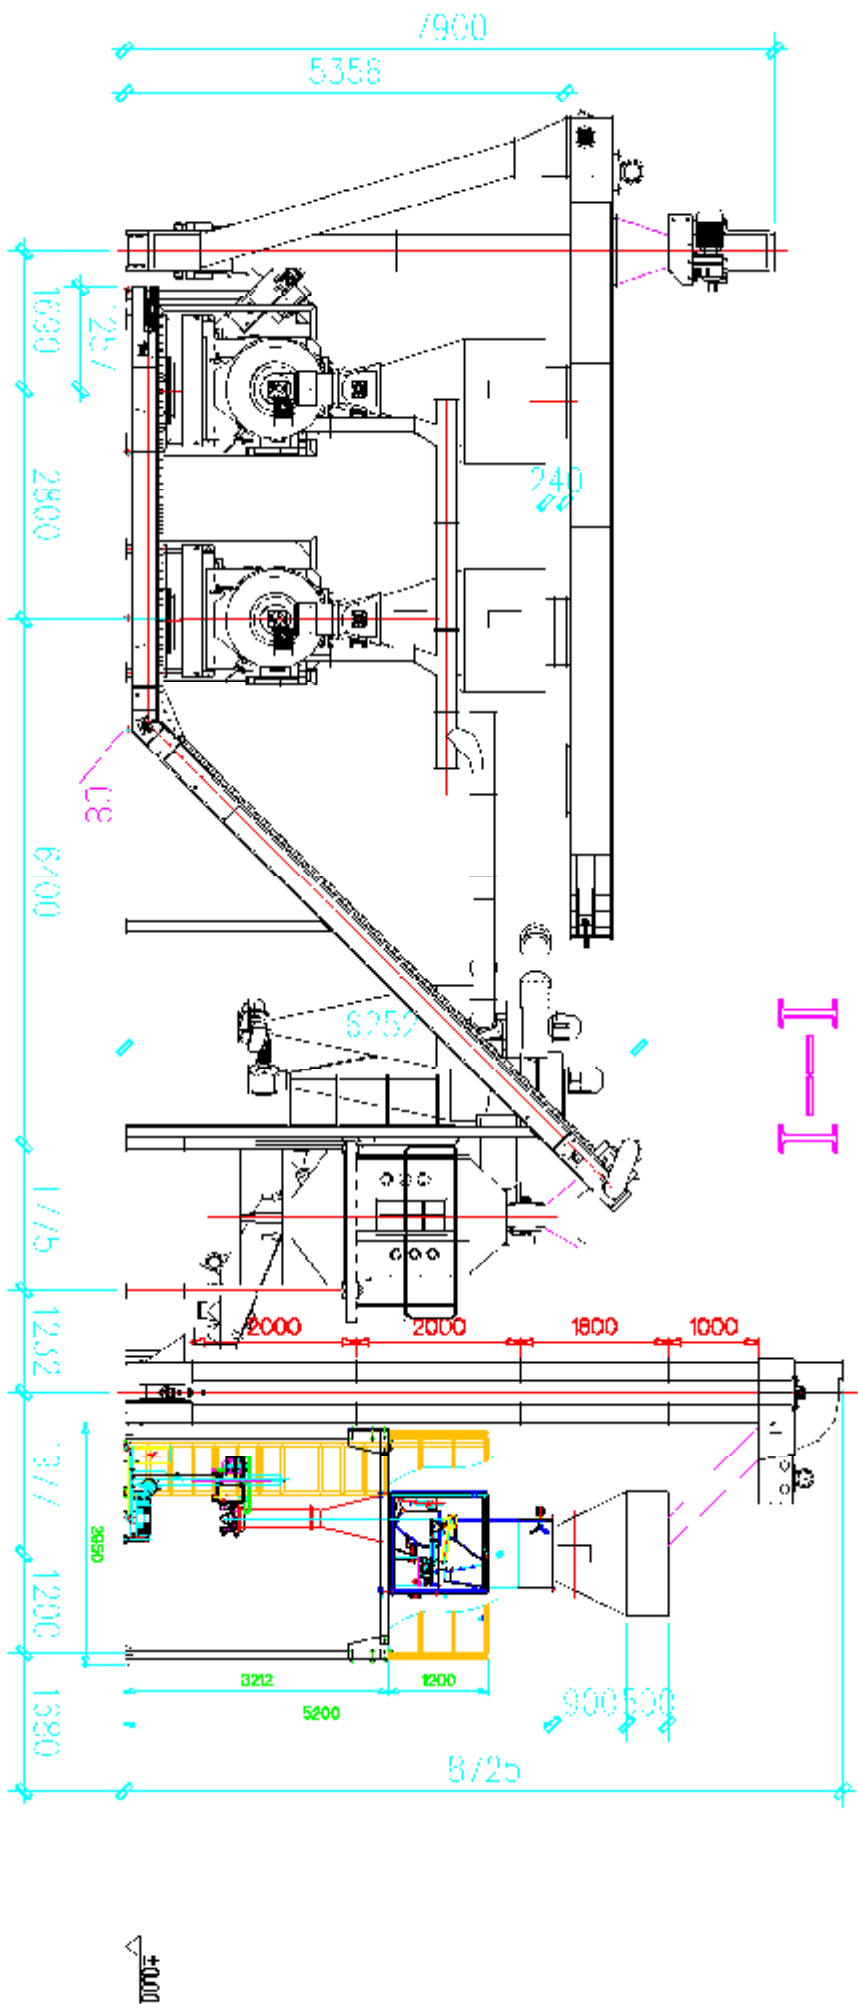

DESIGN	Approved	Project Name	160707Y
Drawing	Pringepel	Scale	1:1
Check	Standardization	Date	2018.08
		NO.	01

J--J

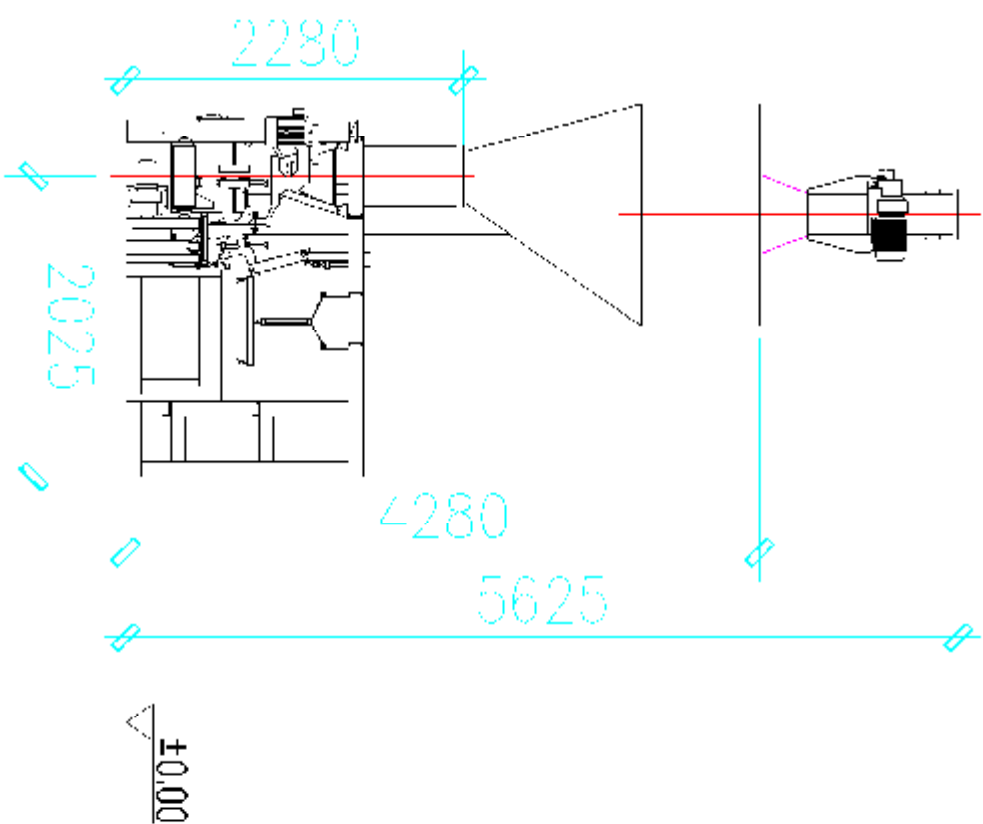


Project Name

160707Y

DESIGN

Approval

Drawing

Principal

Check

Standardization

Scale

1:1


Date

2016.06

NO.

01

J-J elevation

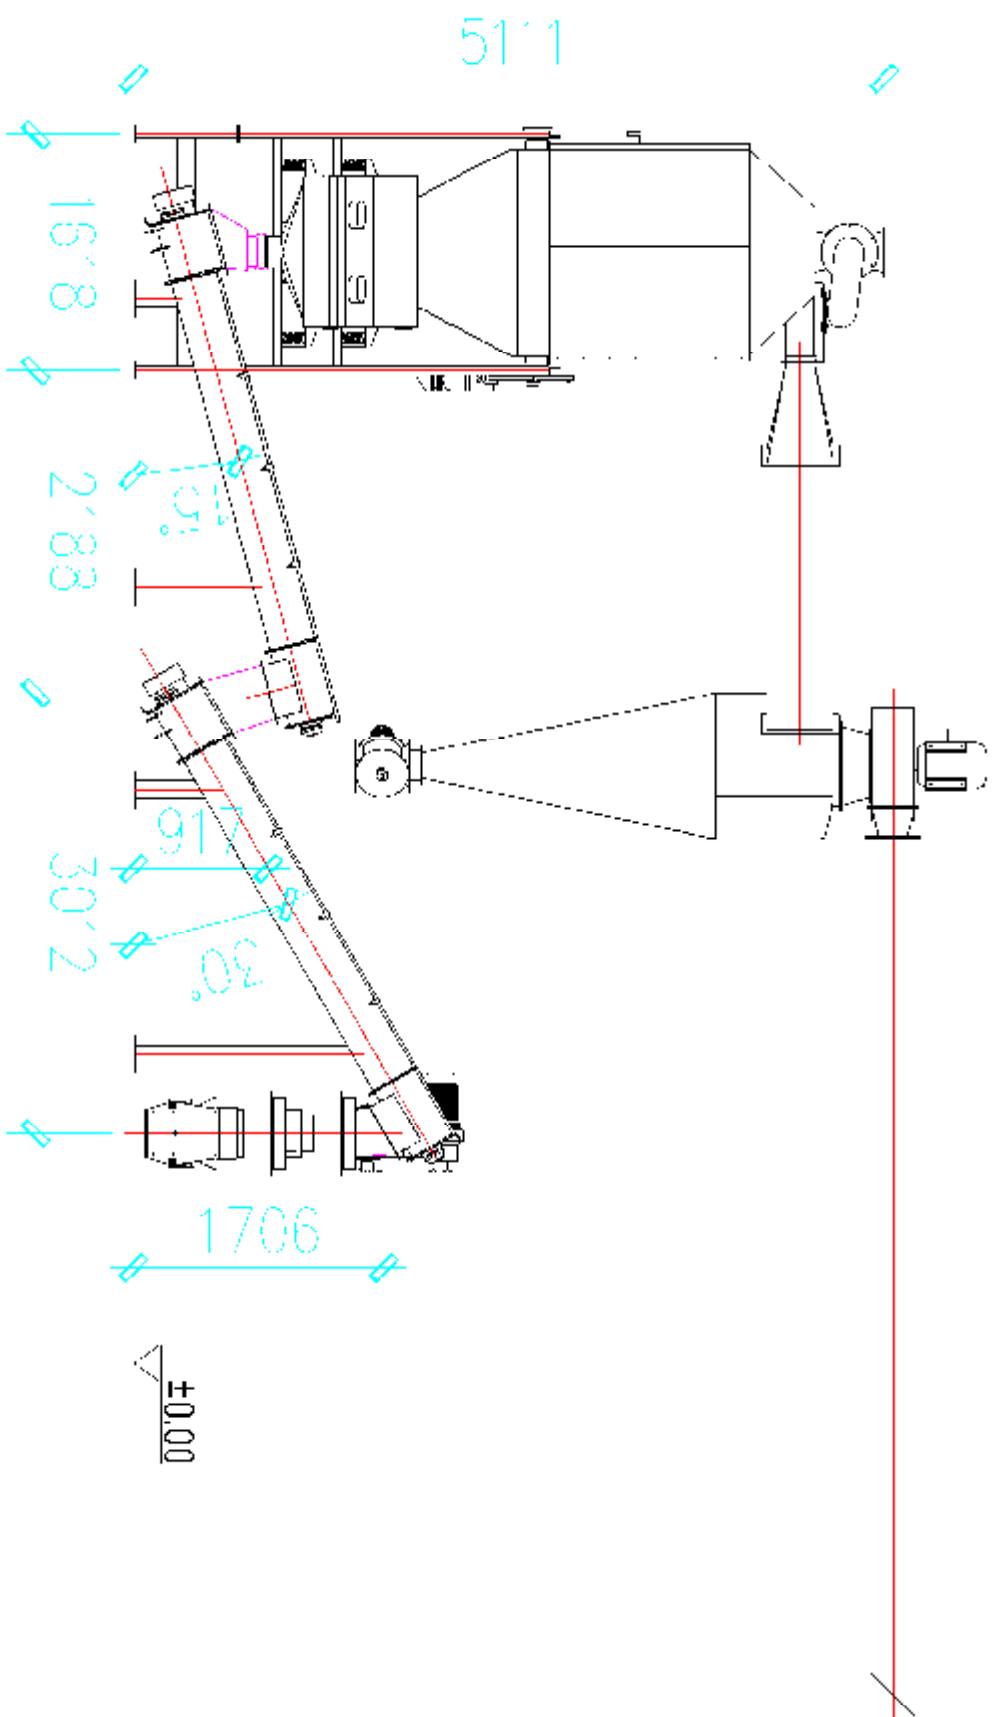

K-K


Project Name

160707Y

DESIGN

Approval

Drawing

Principal

Check

Standardization

Scale

1:1

Date



2018.08

NO.

Q1

K-K elevation

Drawing For 5TPH Wood Pellet Line

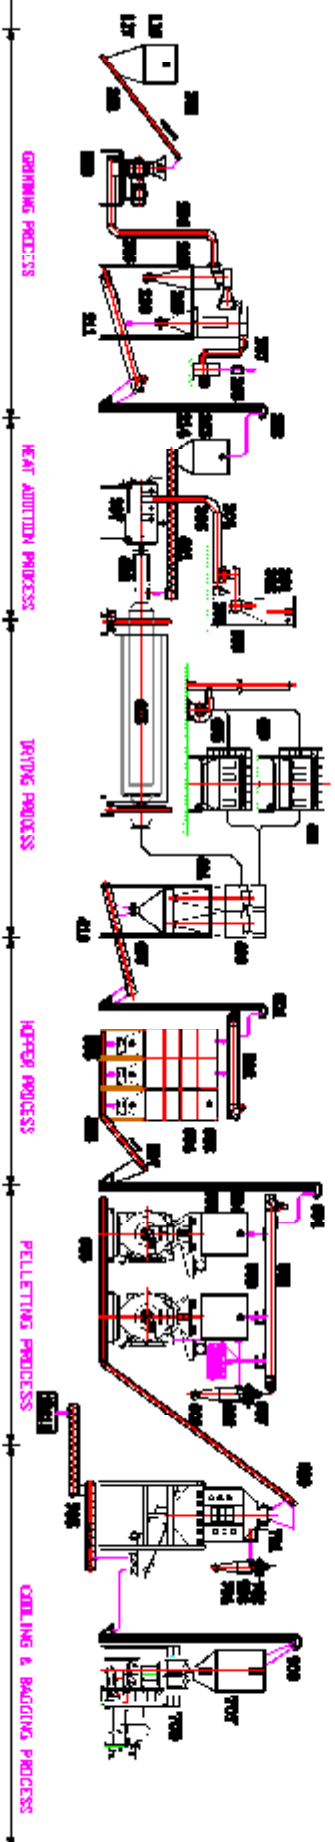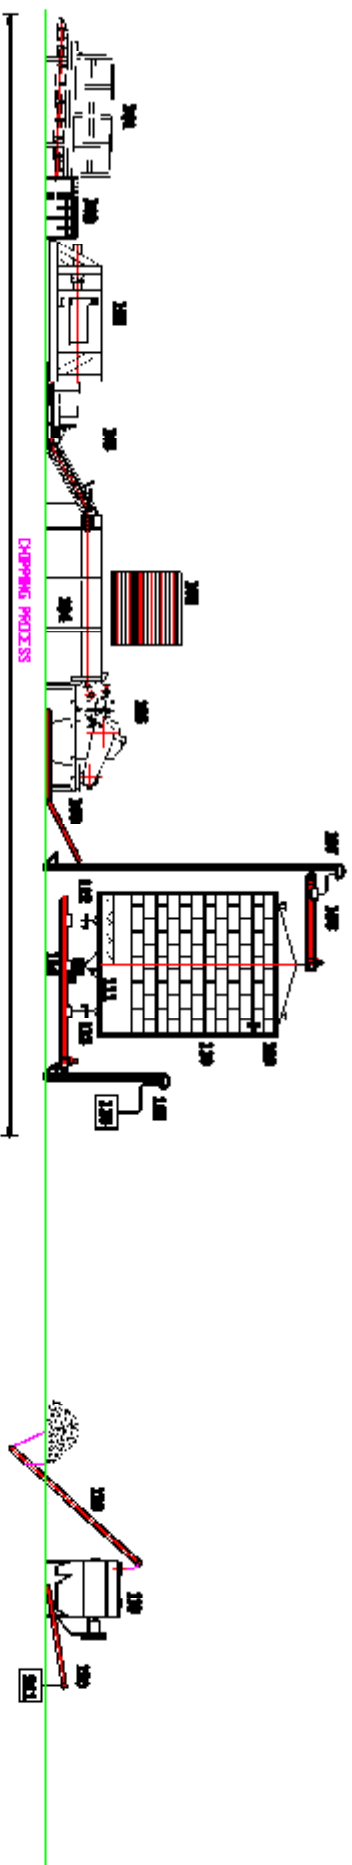

