


CONN.	QTY.	DESCRIPTION 	CONNECTION USE
A	1	1 1/2"-1500# RFWN RTJ FLG.	FEEDWATER INLET
B	1	3"-1500# HB RFLWN RTJ FLG.	STEAM OUTLET
C	1	1 1/2"-1500# RFLWN RTJ FLG.	TEMPERATURE
D	2	2"-1500# RFWN RTJ FLG.	DRUM LEVEL
E	1	1"-1500# RFLWN RTJ FLG.	PRESSURE
F	2	2"-1500# RFLWN RTJ FLG.	SAFETY VALVE
G	1	6" FORGING	DOWNCOMER
H	1	2"-1500# RFLWN RTJ FLG.	VENT
J	1	1 1/2"-1500# RFWN RTJ FLG.	PHOSPHATE
K	1	8" FORGING	RISER
L1	1	1 1/2"-1500# RFLWN RTJ FLG.	INTER. BLOWDOWN
L2	1	1 1/2"-1500# RFLWN RTJ FLG.	CONT. BLOWDOWN
M	2	2"-1500# RFWN RTJ FLG.	LEVEL SWITCH
N	2	2"-1500# RFWN RTJ FLG.	WATER COLUMN

CB NEBRASKA BOILER®
The power of commitment.™

CONSTRUCTION, DRUM
SERIES: 41-V-180

RANGE FUELS
SOPERTON PLANT, LLC.


SCALE: $1/2" = 1'-0"$
JOB NO.: A1319
HAND:


SERIAL NO.:	A1319
DRAWING NO.	SHEET 1 OF 5
521-2018	

3


Dan Burns
2009.08.1
7 11:48:16
-05'00'

Digitally signed
by Bob Kirkpatrick
Date: 2009.08.17
12:19:33 -05'00'


DO NOT SCALE USE DIMENSIONS ONLY				7/8" INDICATES NOT FURNISHED BY C.B. NEBRASKA			
DO NOT USE FOR CONSTRUCTION UNLESS APPROVED BELOW							
THIS DRAWING IS THE PROPERTY OF C.B. NEBRASKA BOILER AND IS LOANED ON CONDITION THAT IT SHALL NOT BE COPIED OR REPRODUCED IN WHOLE OR IN PART OR DISCLOSED TO ANY THIRD PARTY OR USED IN ANY WAY WITHOUT THE WRITTEN CONSENT OF C.B. NEBRASKA BOILER. ANY EQUIPMENT OR MATERIAL SHOWN, BUT NOT FURNISHED BY C.B. NEBRASKA BOILER, IS FOR ILLUSTRATING THE APPLICATION, AND C.B. NEBRASKA BOILER ACCEPTS NO RESPONSIBILITY AS TO THE INSTALLATION OR OPERATION OF SUCH EQUIPMENT OR MATERIALS.							
REV.	DATE	DESCRIPTION	CH #	DWN	CKD	CKD DATE	APP DATE
	4/20/09	RELEASE OF DRAWING FOR CUSTOMER COMMENTS		SPP	AZ	4/20/09	KB 4/20/09

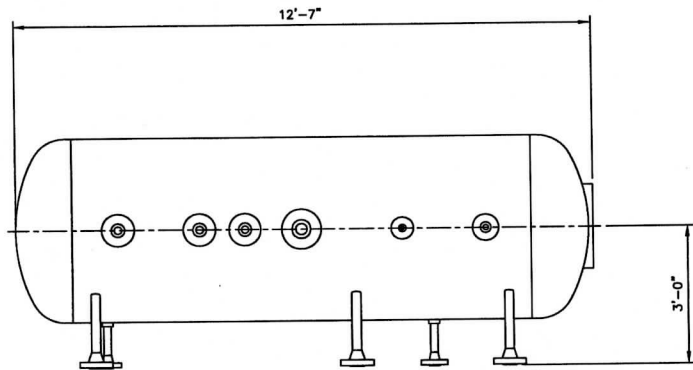

PLAN VIEW

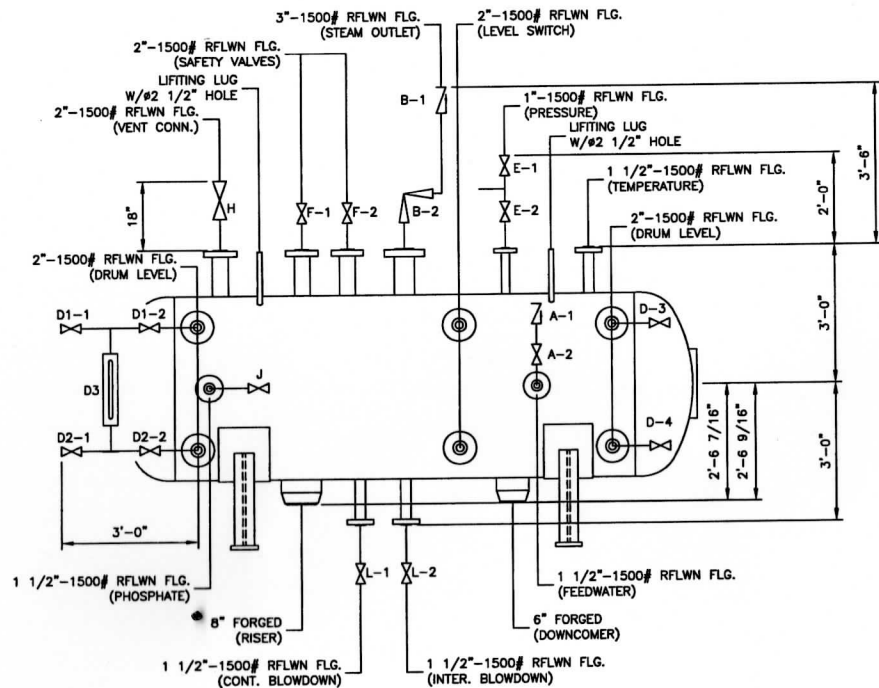

SIDE VIEW

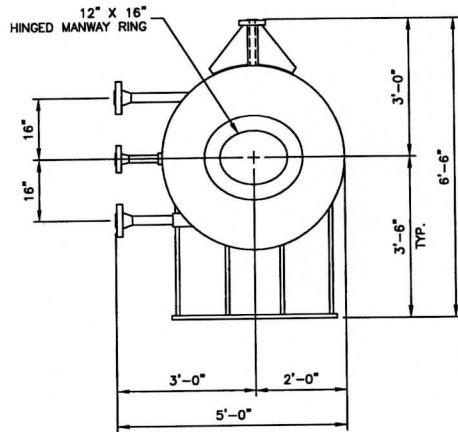

FRONT VIEW

- NOTES:
1. REFER TO PDS IWT-3517 FOR DESIGN DATA & PAINT NOTES.

The power of commitment.

GENERAL ARRANGEMENT

41-V-180

RANGE FUELS (THOMAS MANSFIELD)

SCALE: 1/2" = 1'-0"

JOB NO.: IWT-3517

HAND:

SERIAL NO.:

DRAWING NO. 722-5053

A REV

NO ATTACHMENTS TO NEBRASKA BOILER SUPPLIED
EQUIPMENT WITHOUT PRIOR WRITTEN AUTHORIZATION.