


Note 1: Internal suction dip tube is 2 inches off the ground

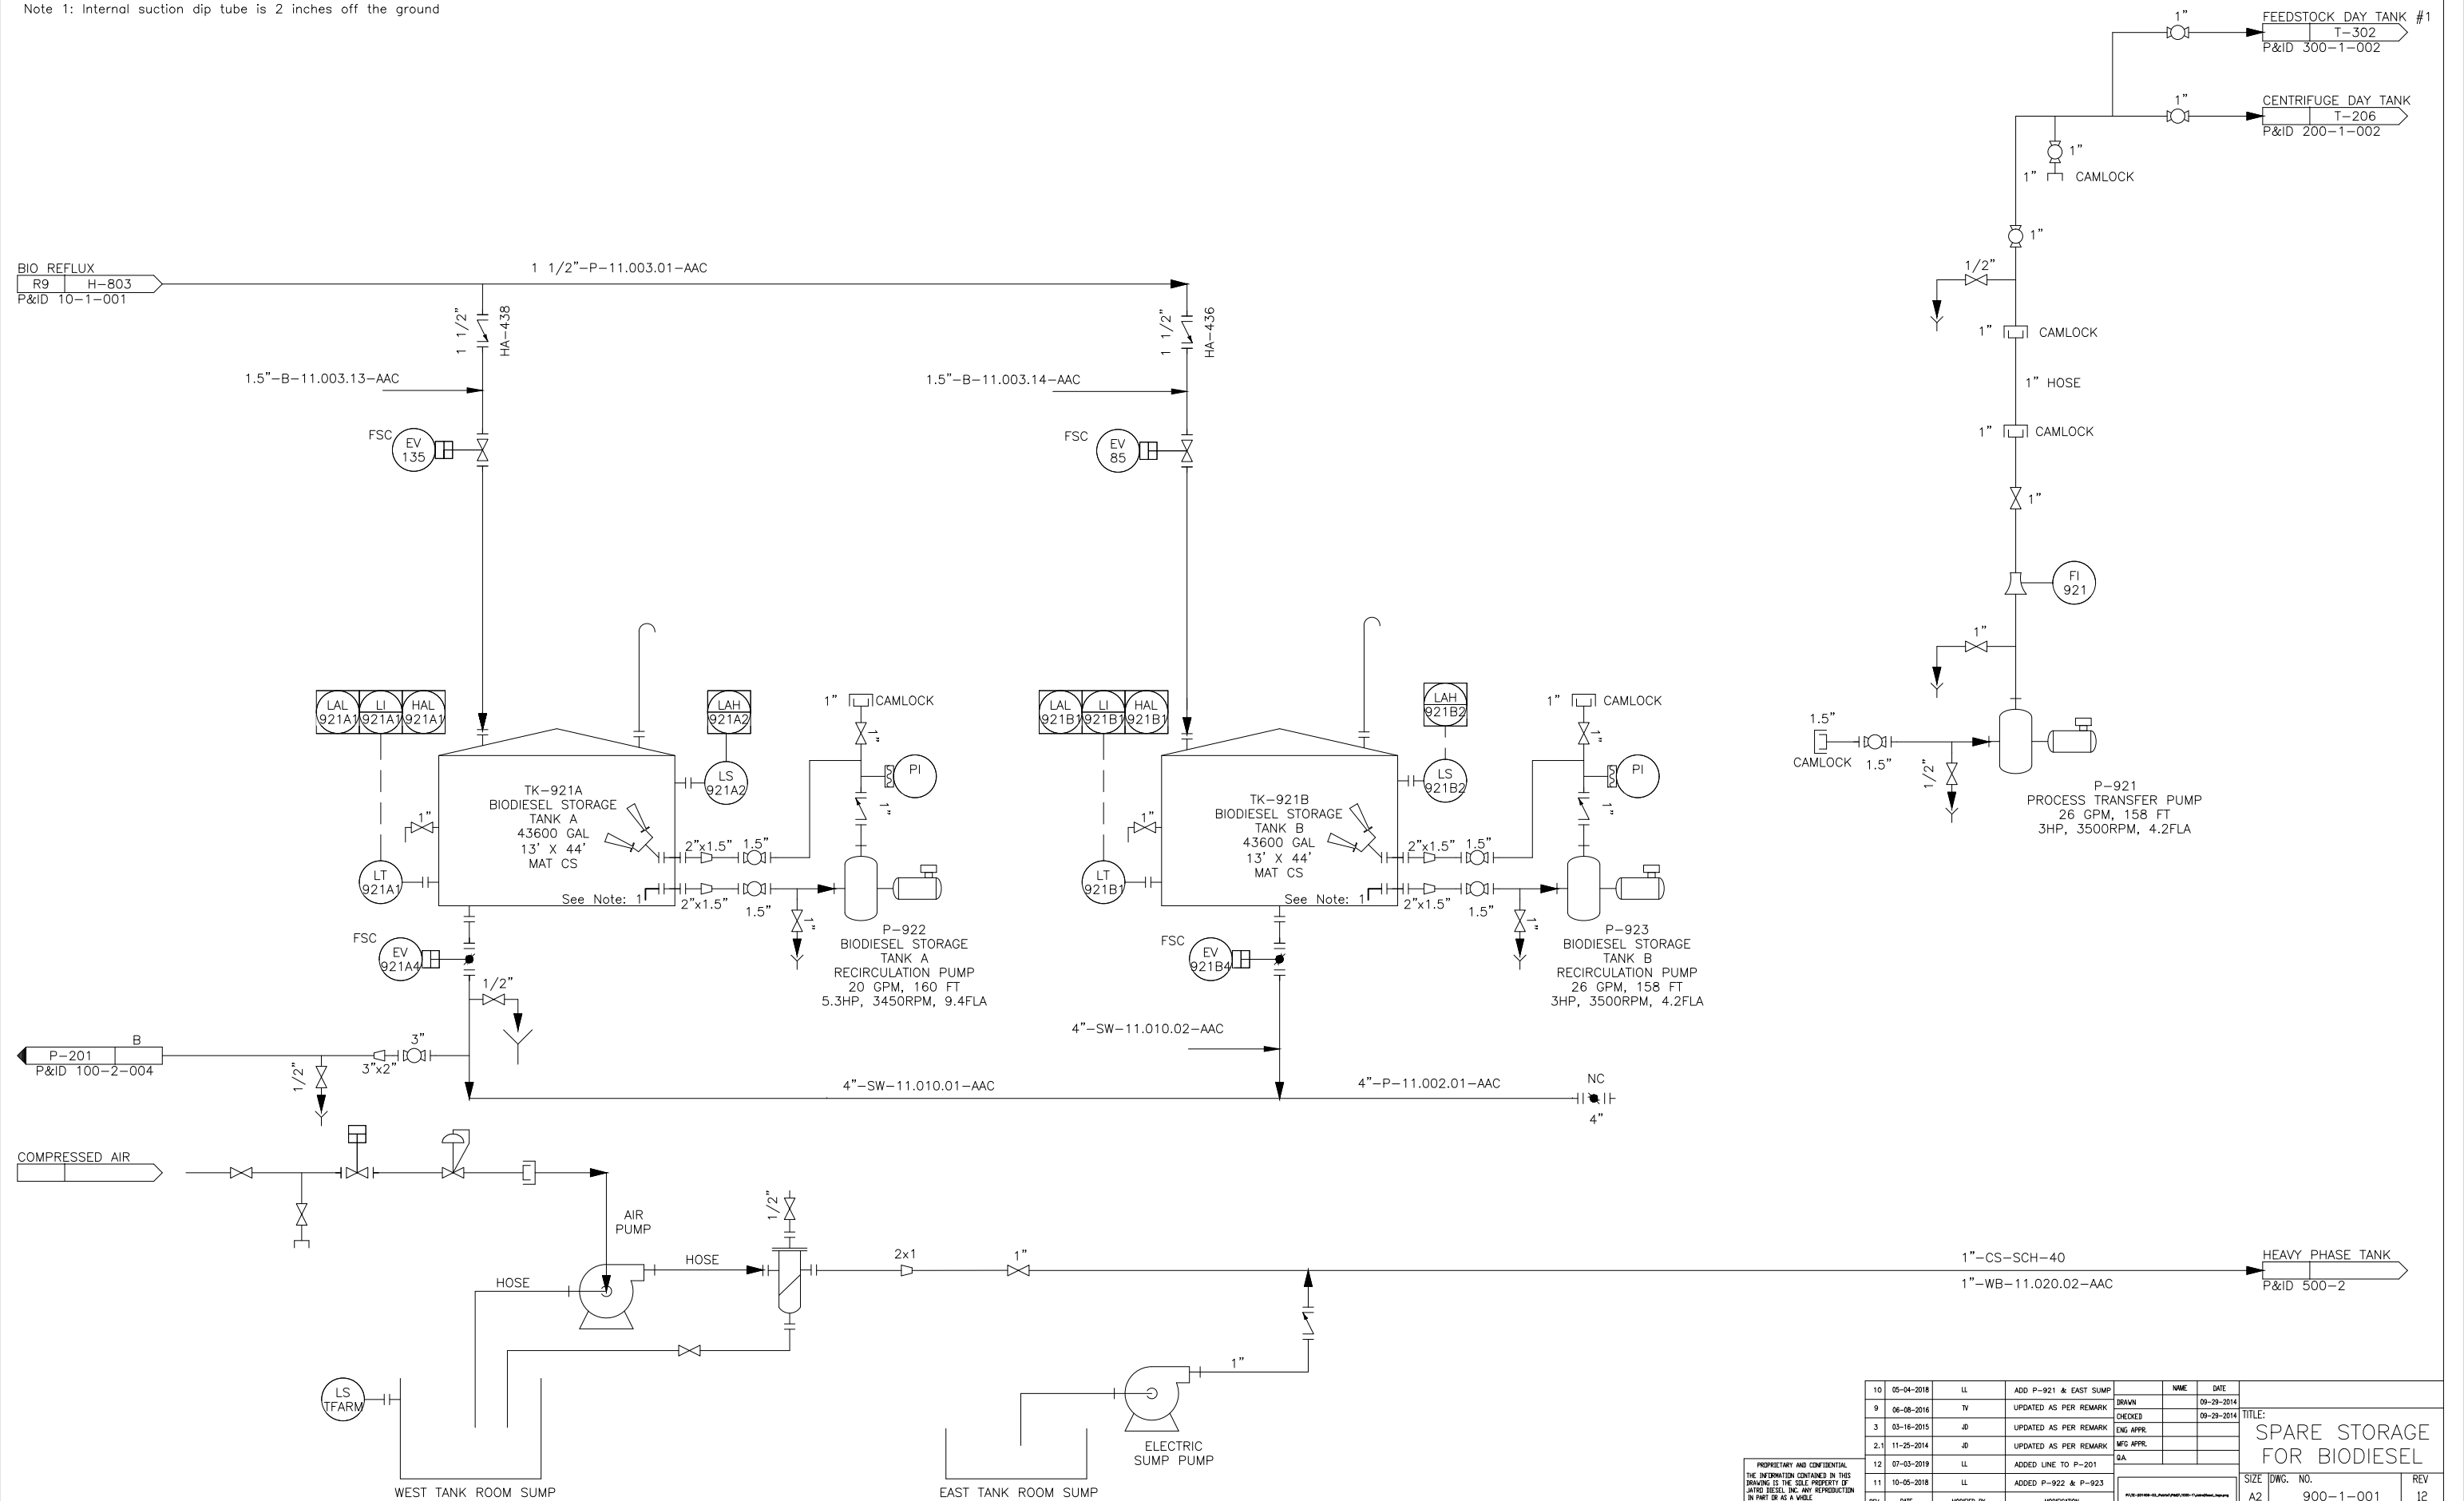

10	05-04-2018	LL	ADD P-921 & EAST SLUMP		NAME	DATE	TITLE: SPARE STORAGE FOR BODIESEL
9	06-08-2016	TV	UPDATED AS PER REMARK	DRAWN	09-29-2014		
3	03-16-2015	JD	UPDATED AS PER REMARK	CHECKED	09-29-2014		
2.1	11-25-2014	LL	UPDATED AS PER REMARK	ENG APPR.			
2.1	11-25-2014	LL	UPDATED AS PER REMARK	MFG APPR.			
12	07-03-2019	LL	ADDED LINE TO P-201	DATE			
11	10-05-2018	LL	ADDED P-922 & P-923	PLOT: 01A-08-00-01_Paved PLOT: 000-1_Corralhead, Spine			
REV	DATE	MODIFIED BY		MODIFICATION		SIZE DWG. NO. REV A2 900-1-001 12	
REVISION							SHEET 1 OF