


E 3511

181511

SEE NOTE 1 A

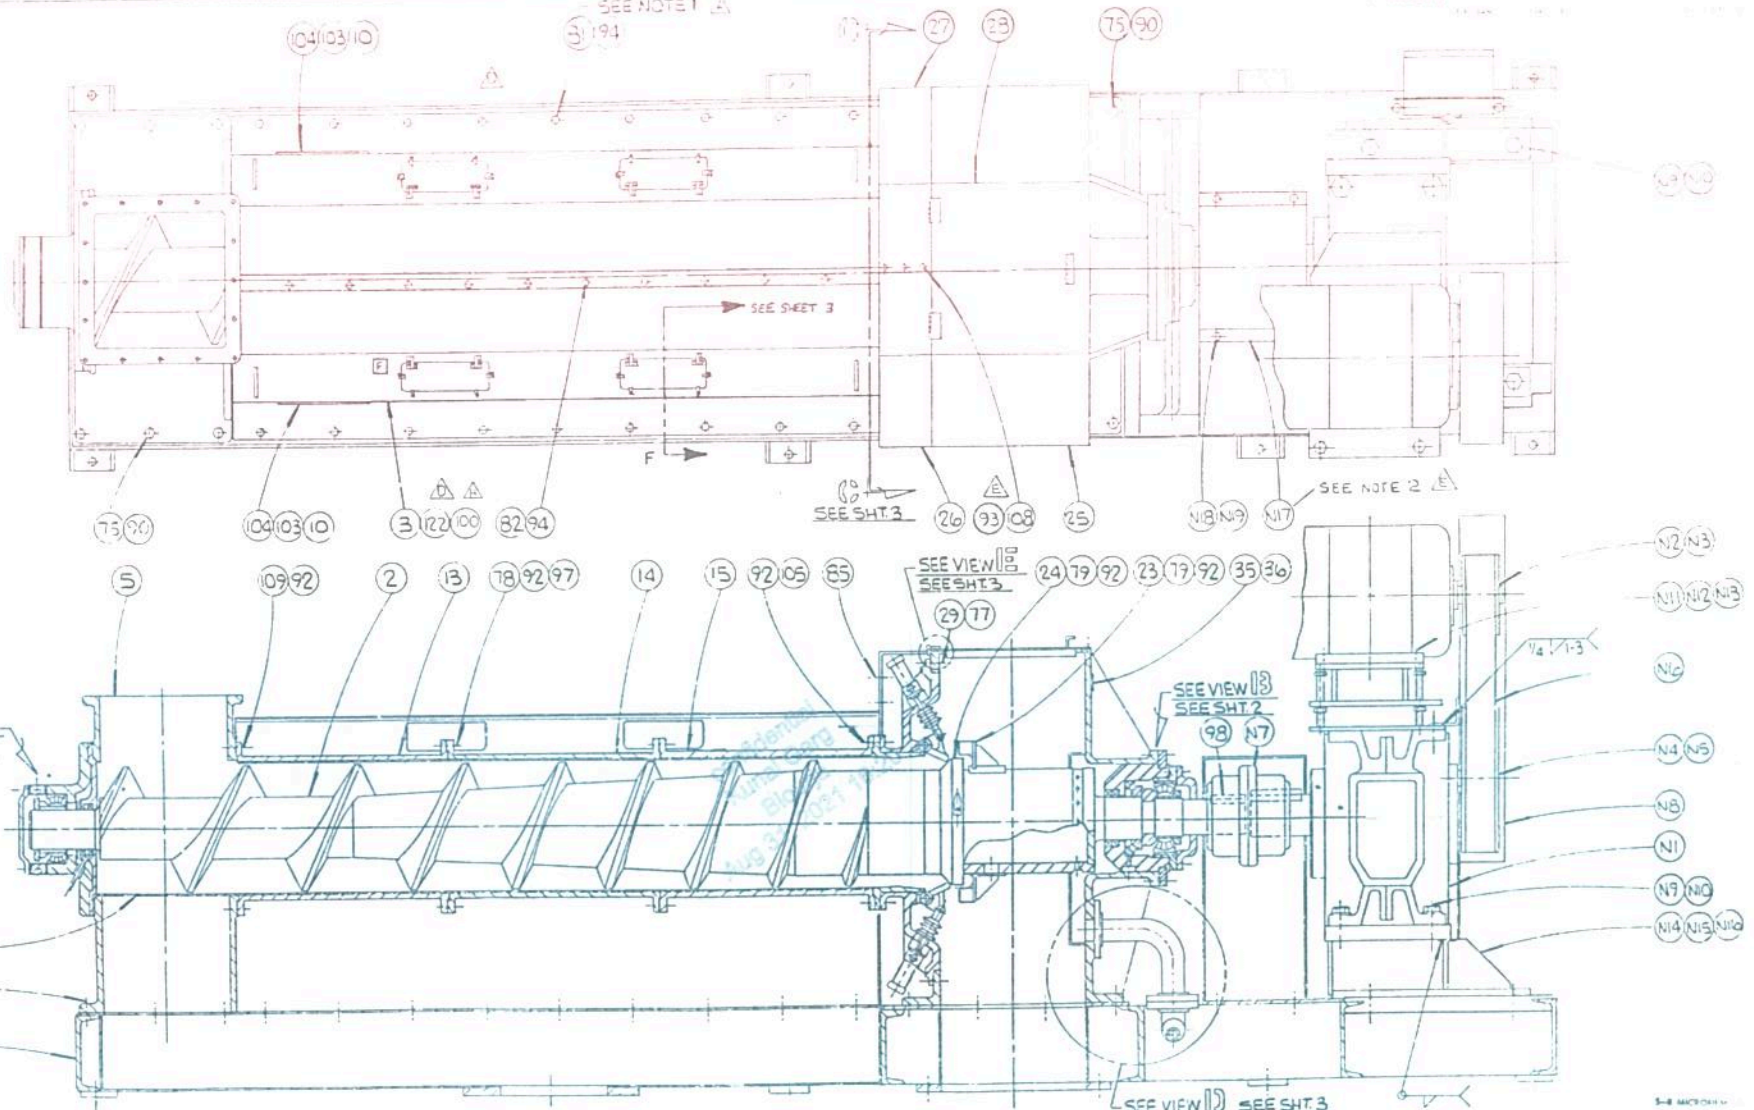

SEE VIEW A
SEE SHT. 2

SEE SHEET 3

SEE VIEW B
SEE SHT. 3

SEE VIEW B
SEE SHT. 2

SEE VIEW D
SEE SHT. 3

NOTES:

- 1 MATCH DRILL & TAP WITH SCREEN COVER ASSEMBLY DS75224, DRILL THRU 1/2-13 UNC TAP.
- 2 MATCH DRILL & TAP WITH COUPLING GUARD AT ASSEMBLY DRILL THRU 1/2-13 UNC TAP (4) HOLES.

REV	BY	DATE	DESCRIPTION
1	F	3-10-88	TSS CNG. QTY OF HOLES FROM 6 TO 4
2	JSE	10-28-88	3047 ITEM 123 WAS 111
3	JSE	10-28-88	3047 ADDED ITEMS 91 & 93; NOTE #2
4	JSD	10-28-88	3378 ADDED ITEM 122 TO ITEM 3 & 4
5	DFC	2-14-89	2530 RE-DRAWN & UPDATED
6	VS	2-14-89	2494 VIEW 'C'-C ADDED ITEMS 90 & 120/121
7	VS	2-14-89	2494 ENDS - SEE LINE TO SHT. 3
8	A	10-28-88	1815 ADDED NOTE 1; ADDED NOTE 1

TOLERANCES, UNLESS OTHERWISE SPECIFIED, ARE TO BE NON-CUMULATIVE

FOR ANGULAR DIMENSIONS

FOR DECIMAL DIMENSIONS

FOR HOLE LOCATIONS

FOR OTHER DIMENSIONS

FURTHERING RELATES TO PROPRIETARY SUBJECT MATTER ANY PARTY ASSUMING LIABILITY SHALL DO SO WITH THE EXPRESS UNDERSTANDING AND AGREEMENT THAT NEITHER RECEIPT NOR POSSESSION THEREOF CONVEYS OR TRANSFERS ANY RIGHT TO S.E. FERROUS OR SPECIALTY CONTAINERS OR ANY PART THEREOF, IN ANY MANNER AND FOR ANY PURPOSE WHATSOEVER.

DRAWN: FITZRO
 CKB: WGS
 DATE: 4/14/89
 APP: SHELLEY
 APP: LEMMON
 SCALE: 1/8" = 1" 1/2"
 THE BAUER

MAIN ASSEMBLY

DS75 Dewatering Press (18-3)

REFERENCE

THE BAUER BRO. CO.
 A LEGATARY OF
 COALITION MACHINING, INC.
 SPRINGFIELD, OHIO 45510, OHIO


DRAWING NO. 0575131
 SHEET 1 OF 4

REV	BY	DATE	DESCRIPTION
1	VS	10-11-88	ADD VC 100 SEE SHT. 4
2	JSD	10-11-88	ADDED SHEET 4

REV	BY	DATE	DESCRIPTION
1	VS	10-11-88	ADD VC 100 SEE SHT. 4
2	JSD	10-11-88	ADDED SHEET 4

12152511

12152511

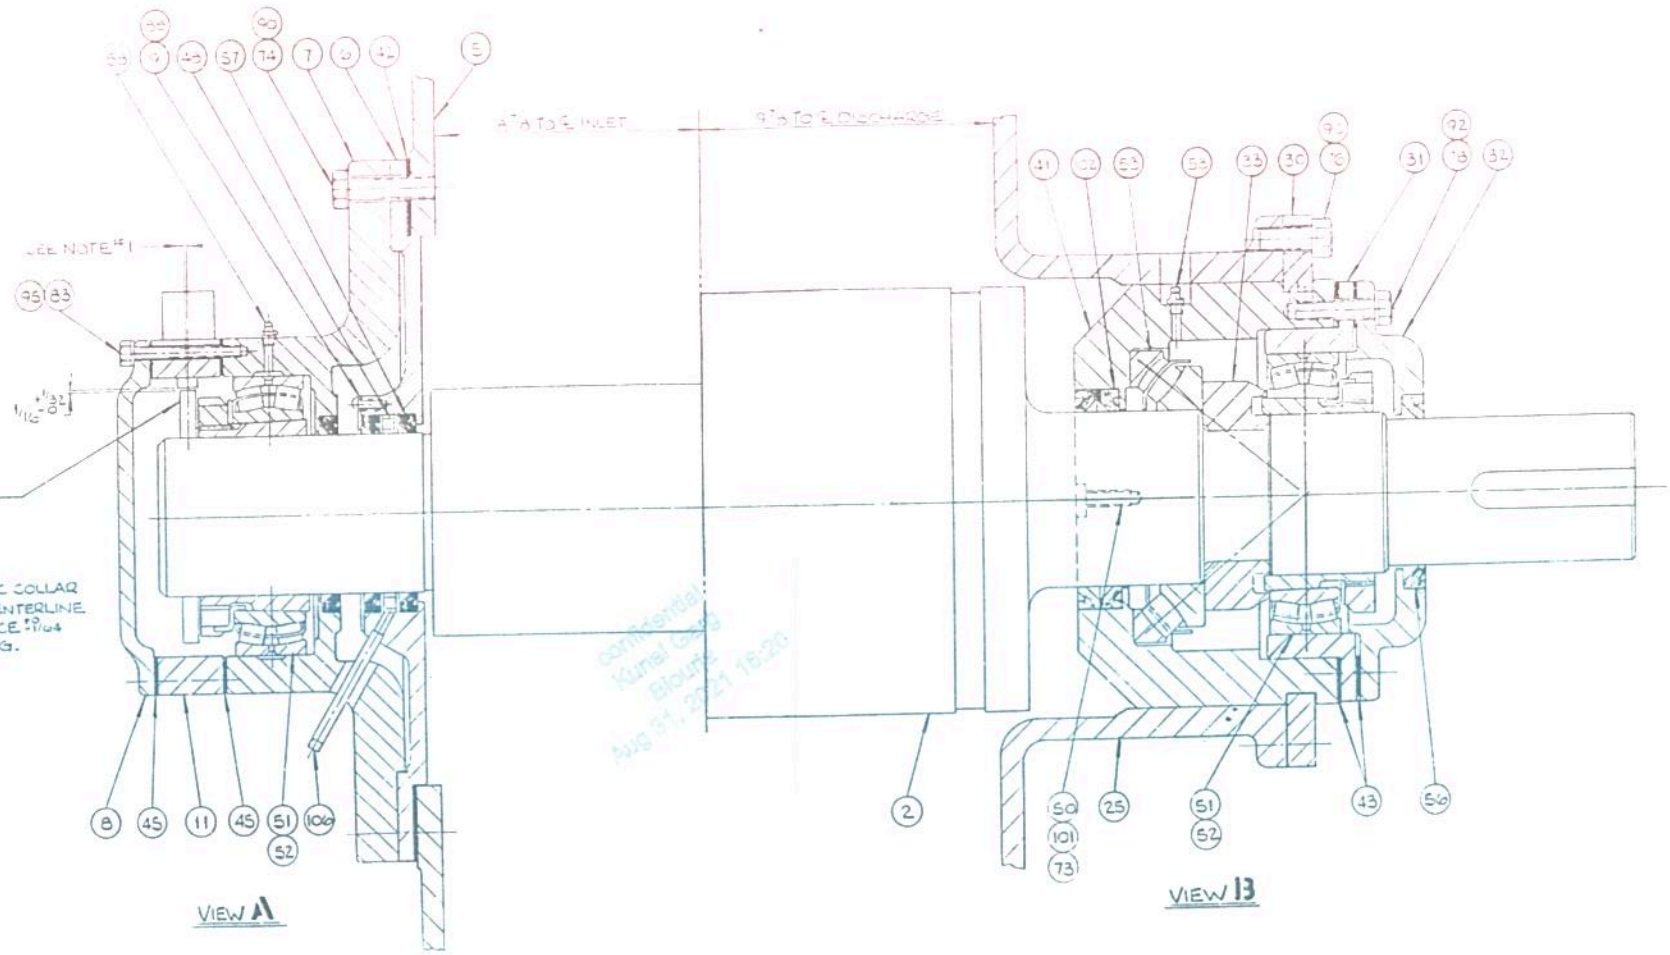

FOR SENSING EQUIPMENT
SEE LIST C5001-102

NOTE:
1. CENTERLINE OF MAGNETIC COLLAR
LOCATED ON SENSER CENTERLINE
AT ASSEMBLY. TOLERANCE ± 0.04
TOWARD RADIAL BEARING.

Confidential
Kumar Choudhary
Aug 27, 2021 16:20

VIEW A

VIEW B

			TOLERANCES, UNLESS OTHERWISE SPECIFIED, ARE TO BE NON-CUMULATIVE FOR ANGULAR DIMENSIONS FOR DECIMAL DIMENSIONS FOR HOLE LOCATIONS FOR OTHER DIMENSIONS		DRW. DCB CDD. WDS DATE 5-2-96 APP. SHELLY APP. [Signature] SCALE 1:1	MAIN ASSEMBLY NO 575 DEWATERING PRESS (19-3)	
H 10-1-91 737 SEE SHEET 4 G 10-11-91 327 ADDED SHEET A F 3-10-98 195 SEE SHEET 1 OF 3			THIS DRAWING RELATES TO PROPRIETARY TECHNOLOGY AND PARTY ASSUMING CUSTOMER KNOWS SO WITH THE EXPRESS UNDER- STANDING AND AGREEMENT THAT NEITHER BROTHER NOR POS- SITION THEREOF COUPLERS OR TRANSMISSIONS ANY RIGHT TO USE, REPRODUCE OR DISCLOSE ITS CONTENTS, OR ANY PART THERE- OF IN ANY MANNER AND FOR ANY PURPOSE WHATSOEVER		REFERENCE THE BAUER BROS. CO. A DIVISION OF CO-HEAL ENGINEERING INC. SPRINGFIELD, OHIO, DEAN, OHIO, ONT.		DRAWING NO. 0575131
REV.	DATE	NO.	DESCRIPTION	REVISIONS			

3-2 10/20/96

SHEET 2 OF 4

