



REVISIONS

15 HP VHS ELECT MOTOR
3 PH 60 HZ 460 VOLTS
1800 RPM USEM FR 254TP

8" - 125 # ASA DISCH. FLG
W (8) 7/8" HOLES DN
11 3/4" BC STRADDLE C

ITEM	REQ'D	DESCRIPTION	MATERIAL	PART NO.
1	1	SUCTION BOWL	C.I. CL-30	MFR101
2	1	SUCT. BOWL BUSHING	BRONZE	A102
3	2	THRUST COLLAR & KEY	416 STN. STL.	M1008
4	2	IMPELLER	BRONZE	MFR103
5	1	INTR. BOWL BUSH. LOWER	BRONZE	A102
6	1	INTERMEDIATE BOWL	C.I. CL-30	MFR104
7	1	INTR. BOWL BUSH. UPPER	BRONZE	A102
8	1	DISCH. BOWL BUSH. LOWER	BRONZE	A102
9	1	DISCHARGE BOWL	C.I. CL-30	MFR100A
10	1	DISCH. BOWL BEARING	BRONZE	B106N
11	1	BOWL SHAFT	416 STN. STL.	MFR150A
12	2	LINE SHAFT COUPLING	C-1020 STL.	SCR50A
13	1	LINE SHAFT	416 STN. STL.	16907-2
14	1	DISCHARGE ELBOW	FAB. STEEL	16907-1
15	1	PACKING BOX BUSHING	BRONZE	C26
16	1	PACKING BOX	CAST IRON	C27
17	3	PACKING RINGS	TEFLON	STOCK
18	1	PACKING GLAND	BRONZE	C17
19	1	HEAD SHAFT	C-1045 STL.	B920
20	1	ADJUSTING NUT	STEEL	B921

ITEMS NO. 2, 4, 5, 7, 8, 10, 11 & 15 ARE
RECOMMENDED SPARE PARTS

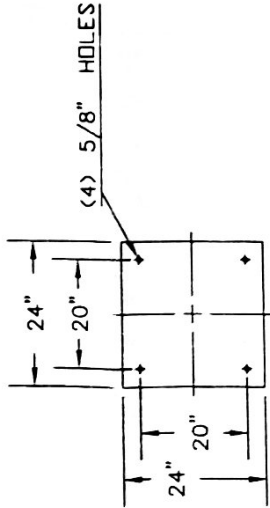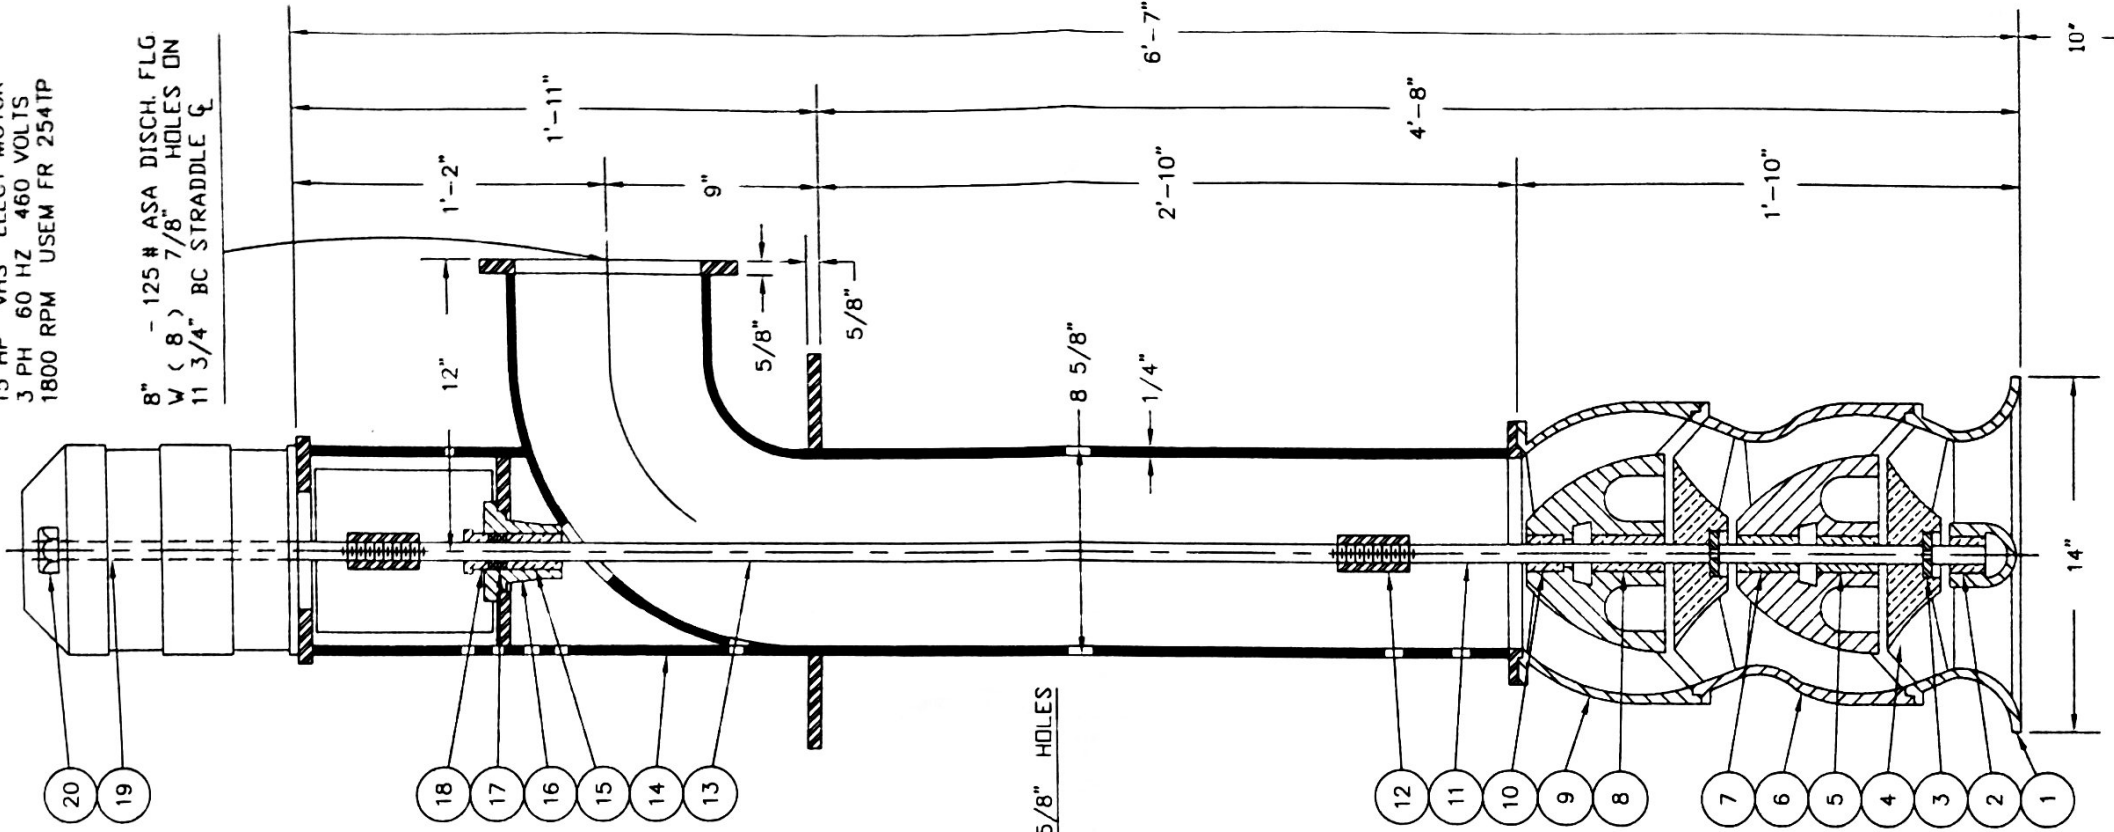

BASE PLATE DETAIL

BOWL SHAFT DIA.= 1"
LINE SHAFT DIA.= 1 3/16"x1"
HEAD SHAFT DIA.= 1"

SHOP ORDER - 16911/12

TKS PROJECT 73335
PP-4001A & PP-4001B

CASCADE PUMP COMPANY
SANTA FE SPRINGS, CALIFORNIA

TWO STAGE #6MF MIXED FLOW PUMP
8"-125# ASA DISCHARGE

ESTABROOK CORP.

ORDER 972908	DATE 8-11-06	SCALE
DRAWN HB	CHECKED KM	3MS6349