




ITEM	SIZE	TYPE	FUNCTION	ORIENTATION	ELEVATION/ RADIUS	PROJECTION FACE TO TANK	REMARKS
N1	4"	150# RFSO	OUTLET	270°	12"	4"	WITH 90° ELBOW
N2	24"	UL 142 MANWAY	MANWAY	90°	24"	N/A	3/8" FRAME, 1/2" COVER
N3	4"	150# RFSO	MIXER	0°	48"	4"	6-10" CANT FOR SWIRL
N4	2"	150# RFSO	HEAT INLET	180°	12"	4"	PROVISION FOR HEAT
N5	2"	150# RFSO	HEAT OUTLET	180°	12"	4"	PROVISION FOR HEAT
N6	3"	150# RFSO	INLET	270°	24"	4"	
N7	2"	NPT WF	LEVEL INDICATOR	110°	6"	N/A	REVISION FOR GAUGING
N8	1-1/4"	XH NPT	HI LEVEL	90°	18" DOWN	4"	
N9	3"	150# RFSO	DIP TUBE	110°	60"	4"	INTERNAL PIPE TO 3' ELEV.
N10	3"	150# RFSO	SPARE	70°	60"	4"	LEVELLED TO HORZ.
N11	24"	UL 142 MANWAY	EMERGENCY VENT	TDC	TDC	4"	LOOSE BOLT PER UL-142
N12	3"	150# RFSO	OVERFLOW	0°	6" DOWN	4"	
N13	4"	XH NPT	VENT	90°	60"	N/A	MUSHROOM VENT
N14	1"	XH NPT	TEMP GAUGE	70°	24"	N/A	

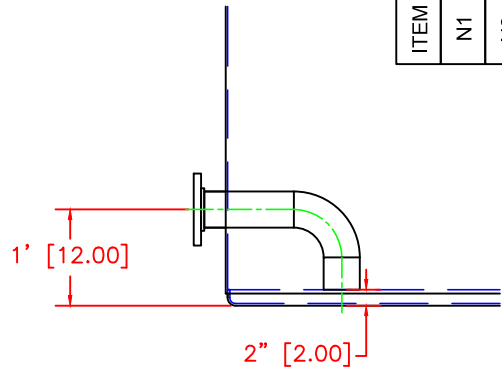


N1 OUTLET WITH 90 ° TURN DOWN

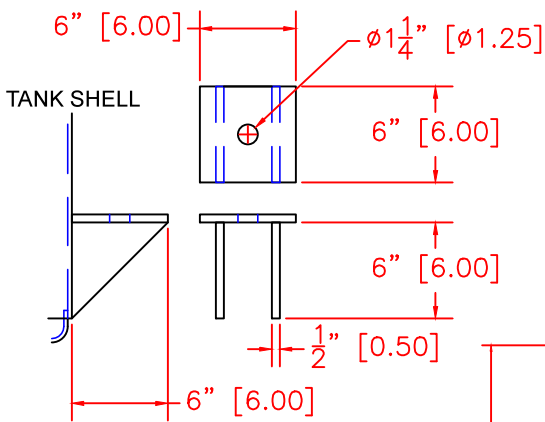


ANCHOR CHAIR
8 REQUIRED

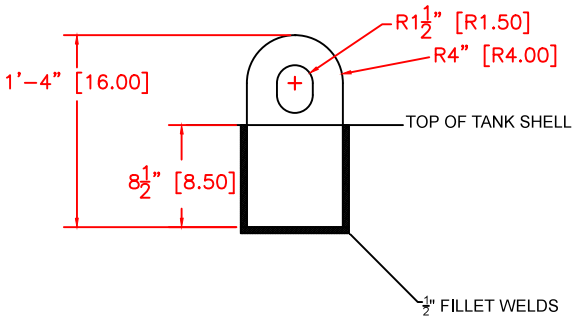

UL-142 LIFT LUG
3 REQUIRED

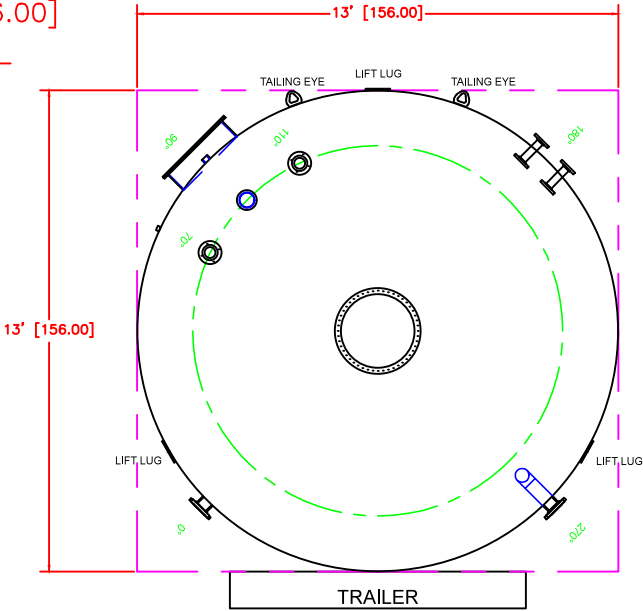



SQUIBB TANK COMPANY

P.O. Box 40
Salem, IL 62881
618 548-0141
www.squibbtank.com

Customer:

Patriot Fuels

Accepted By:

Joe or Rahul

Date:

8-21-14

Revision:

3rd, Added 2" for level indicator

Description:

13' x 44' 43,600 Gallon

QTY:

13

Scale:

NTS

Job #:

008038