
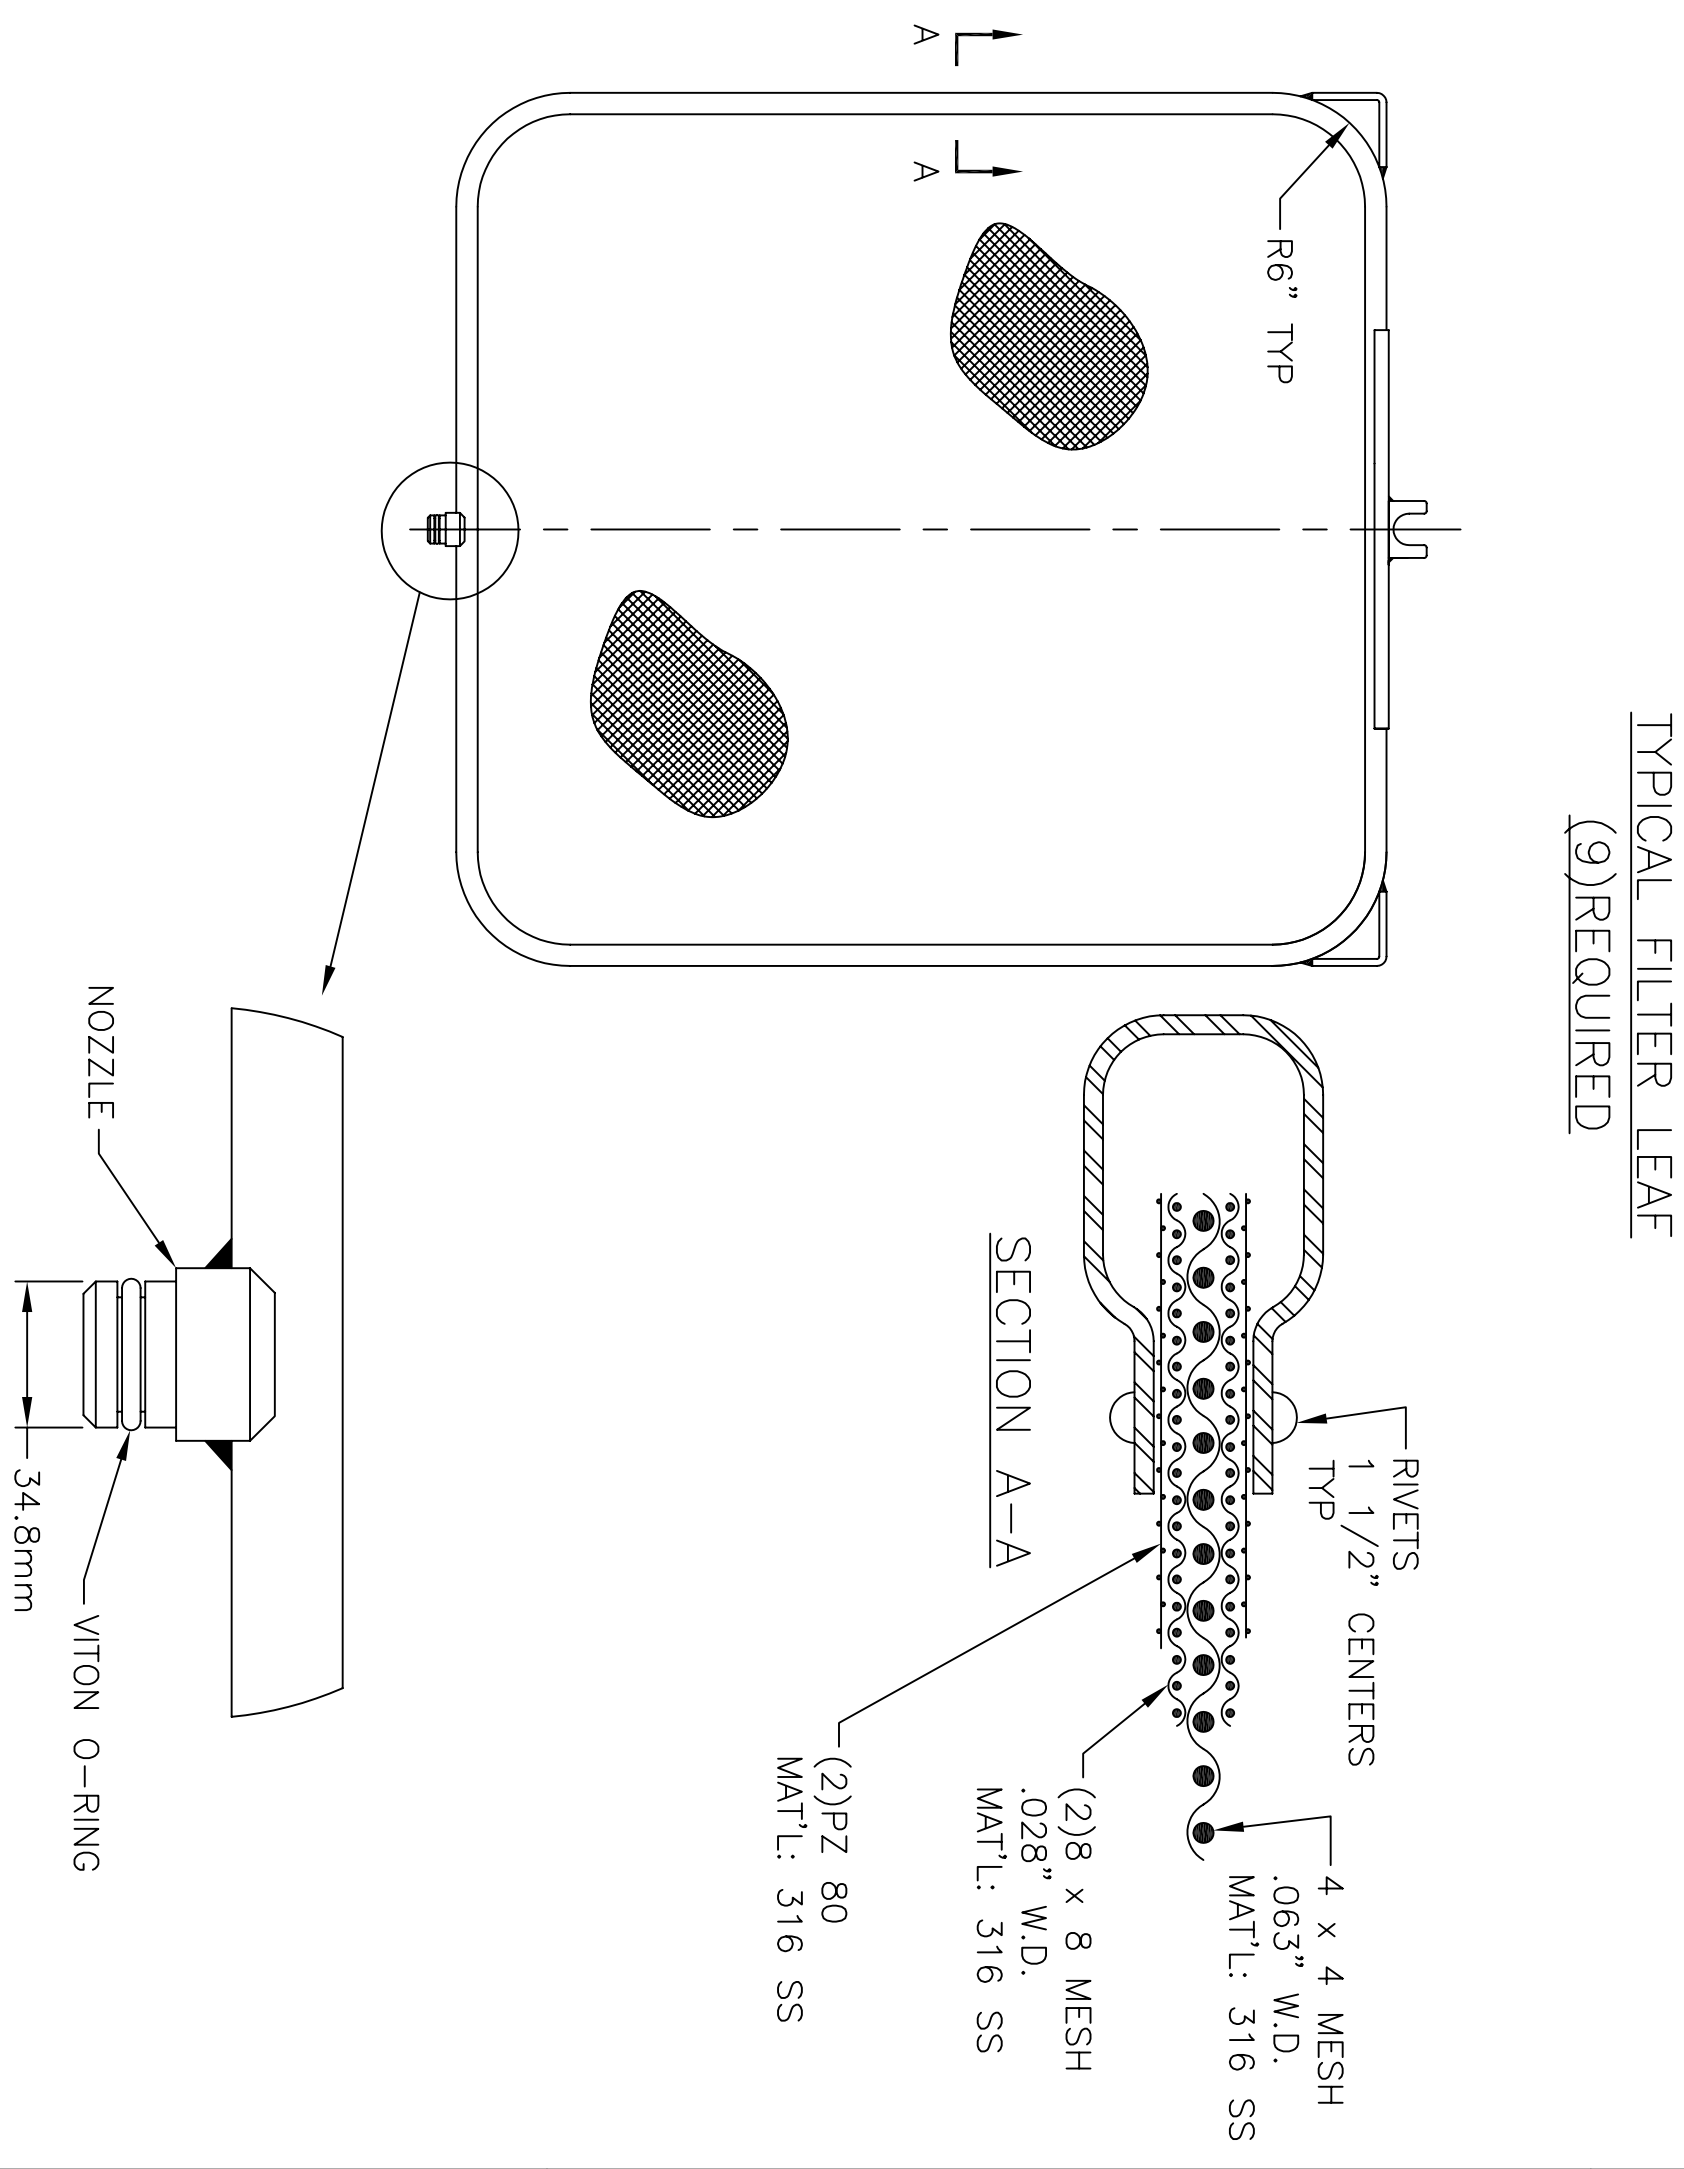


- NOTES:
- DESIGN: 90 PSIG @ 300°F
 - CENTER LEAF @ 40 1/8" NOM. W x 48 3/4" H.
 - VESSEL IS DESIGNED TO ASME CODE SECTION VIII DIVISION 1 AND SO STAMPED

NOZZLE SCHEDULE						DESCRIPTION	DET.
MARK	QTY	SIZE	RATING	MAT'L	NECK THK.		
A	1	3"	150# RFSO F.L.G.	SA105		FILTER FEED	
B	1	4"	150# RFSO F.L.G.	SA105		FILTRATE	
C	1	2"	150# RFSO F.L.G.	SA105		VENT	
D	1		PLATE FLANGE	SA105		VIBRATOR	
E	1	20"	150# RFSO F.L.G.	SA105		DISCHARGE	
F	1	2"	150# RFSO F.L.G.	SA105		HEEL DRAIN/RETURN	
G	1	3/4"	HALF COUPLING	SA105		PRESSURE GAUGE CONNL.	
H	1	1"	HALF COUPLING	SA105		HIGH LEVEL CONNL.	
J	1	1"	HALF COUPLING	SA105		LOW LEVEL CONNL.	

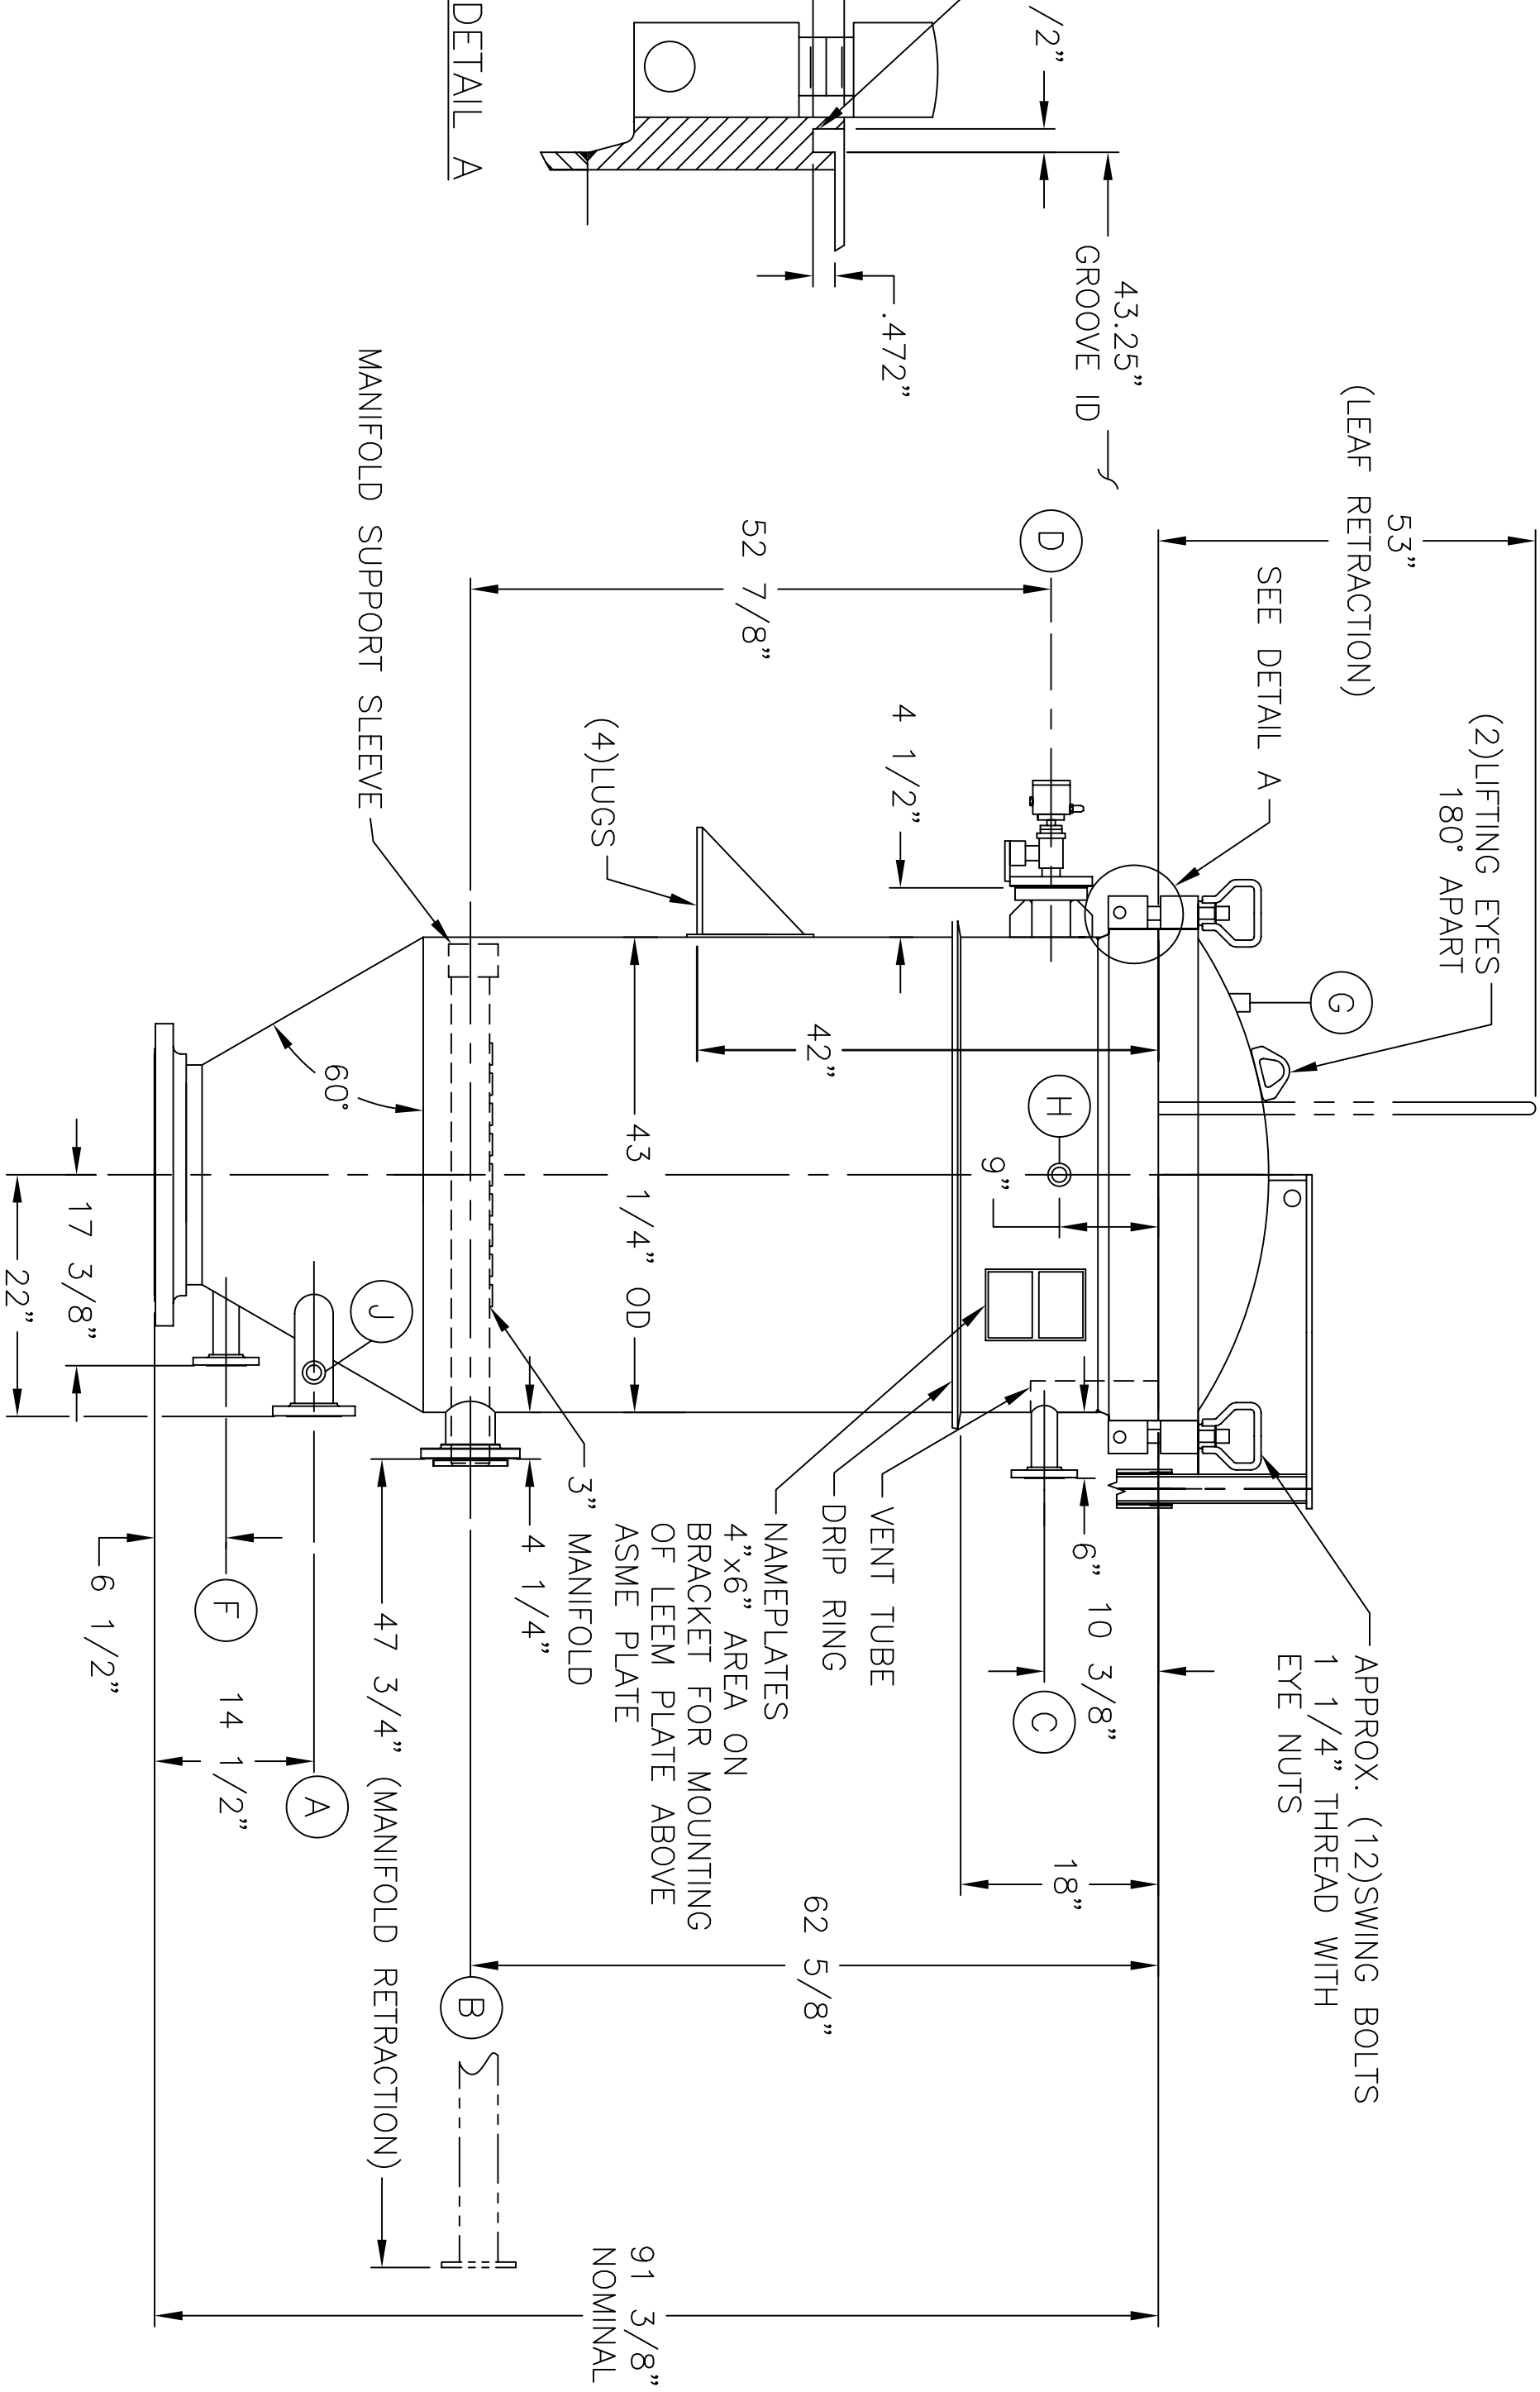

CERTIFIED FOR PRODUCTION		THIS DRAWING CONTAINS INFORMATION PROPRIETARY TO LEEM/LSS FILTRATION. INCORPORATED. IT IS SUBMITTED IN CONFIDENTIALITY AND IS TO BE RETURNED UPON REQUEST. THIS DRAWING AND SUCH INFORMATION IS NOT TO BE REPRODUCED, TRANSMITTED, DISCLOSED, OR USED OTHERWISE IN WHOLE OR IN PART WITHOUT THE WRITTEN AUTHORIZATION OF LEEM/LSS FILTRATION, INCORPORATED.	
TOLERANCES UNLESS OTHERWISE SPECIFIED		MACHINED DIMENSIONS: 125/ X.XX ±.020 FINISH: 125/ X.XXX ±.005 RADI: E.53	
		FRACTIONAL DIMENSIONS: 1/X ±1/16	
		REMOVE ALL BURRS AND BREAK ALL SHARP EDGES: .016 x 45	
REV	DESCRIPTION	DATE	
D	SIZE DWN BY: WCM	DATE: 6/23/14	
C	DWG NO: D-6286	Sheet: 1 OF 1	
LEEM/LSS Filtration 25 Arrow Road • Ramsey, NJ 07446 www.leemfiltration.com		LEEM MODEL WLD-160-9 OUTLINE DRAWING	